

PLUMBING FIXTURE SCHEDULE

ROOM #	MANUFACTURER	MODEL	TRIM	DESCRIPTION	QTY	SERVICE SIZES				ELEC	REMARKS
						CW	HW	DRN	VENT		
				GAS METER	1						PER UTILITY CO. REQ'TS.
				SHOWER DRAIN	1	---	---	2"	1 1/2"		
	CALCO			HOSE BIBB	6	3/4"					
	GROHE	19-724		MIX VALVE	4	1 1/2"	1 1/2"	---	---		OUTDOOR SHOWER
	GROHE	28-577		SHOWER ARM	4	1 1/2"	---	---	---		OUTDOOR SHOWER
	KOHLER	K-3341	K-8813-CP	BAR SINK	1	---	---	1 1/2"	1 1/2"		BARBECUE AREA - UNDERMOUNT - W/ K-6514
	KOHLER	K-6331-VS		FAUCET	1	1 1/2"	1 1/2"	---	---		
	ROHL	1085-8		SHOWER ROSE	4	1 1/2"	---	---	---		OUTDOOR SHOWER
	TAKAGI	TK-3		WATER HEATER	4					120	WEATHER CAP, WZD. COVER, 3/4" GAS SERVICE
102				WATER SOFTENER	1						
103	DURAVIT	CARO D1101600	11577211	TOILET	1	1 1/2"	---	3"	2"		WALL HUNG
103	KOHLER	K-16231-CP		FAUCET - LAVATORY	1	1 1/2"	1 1/2"	---	---		
103	KOHLER	K-2388-B11	K-7129-4-CP	LAVATORY	1	---	---	1 1/2"	1 1/2"		GLASS VESSEL
104	KOHLER	K-597-VS		FAUCET	1	1 1/2"	1 1/2"	---	---		
104	KOHLER	K-6657-1-FD	K-8801-CP	UTILITY SINK	1	---	---	1 1/2"	1 1/2"		UNDERMOUNT
108	KOHLER	K-3185	K-8801-CP	SINK	1	---	---	1 1/2"	1 1/2"		PROVIDE MATCHING CUTTING BOARD
108	KOHLER	K-6331-VS		FAUCET	1	1 1/2"	1 1/2"	---	---		
108	KOHLER	K-7322-B5		POT FILLER	1	1 1/2"	---	---	---		
108	KOHLER	K-9607-R-CP		HOT WTR DISP	1	1 1/2"	---	---	---	120	
111				P-TRAP, DECORATIVE	1	1 1/2"	1 1/2"	1 1/4"	1 1/4"		INCLUDES SUPPLY VALVES
111	DURAVIT	CARO D1101600	11577211	TOILET	1	1 1/2"	---	3"	2"		WALL HUNG
111	EXBALL.COM	WTUB23 III	K-7129-A-BV	LAVATORY	1	---	---	1 1/2"	1 1/2"		SIZE CLASS III - DYED RESIN
111	KOHLER	K-1197-BV		FAUCET - LAVATORY	1	1 1/2"	1 1/2"	---	---		WALL MOUNT
112	KOHLER	K-18855-CP		FAUCET - SINK	1	1 1/2"	1 1/2"	---	---		
112	KOHLER	K-6565-FD	K-8801-CP	BAR SINK	1	---	---	1 1/2"	1 1/2"		UNDERMOUNT
113	DURAVIT	CARO D1101600	11577211	TOILET	1	1 1/2"	---	3"	2"		WALL HUNG
114	KOHLER	K-11019-96		FAUCET - LAVATORY	2	1 1/2"	1 1/2"	---	---		
114	KOHLER	K-2210-96	103625	LAVATORY	2						
115				SHOWER DRAIN	1	---	---	2"	1 1/2"		
115	KOHLER	K-17494-CP		HAND SHOWER	1	1 1/2"	---	---	---		
115	KOHLER	K-304-KS	K-T16234-4-CP	MIX VALVE & DIV	1	1 1/2"	1 1/2"	---	---		
115	KOHLER	K-427-CP		WALL OUTLET	1	1 1/2"	---	---	---		
115	KOHLER	K-672-K	K-T16242-4-CP	TRANS VALVE	1	3/4"	---	---	---		
115	KOHLER	K-6030		RAIN TILE	1	1 1/2"	---	---	---		
115	KOHLER	K-8524-CP	K-421-CP	SHOWER RAIL	1	---	---	---	---		
115	KOHLER	K-6593-CP		SHOWER HOSE	1	---	---	---	---		
117	KOHLER	K-18855-CP		FAUCET - SINK	1	1 1/2"	1 1/2"	---	---		
117	KOHLER	K-6565-FD	K-8801-CP	BAR SINK	1	---	---	1 1/2"	1 1/2"		UNDERMOUNT
119	DURAVIT	CARO D1101600	11577211	TOILET	1	1 1/2"	---	3"	2"		WALL HUNG
120	KOHLER	K-16232-4-CP		FAUCET - LAVATORY	2	1 1/2"	1 1/2"	---	---		10" VALVE SPREAD
120	KOHLER	K-2215-FD	K-8999-CP	LAVATORY	2	---	---	1 1/2"	1 1/2"		
121				TUB O.F. DRAIN	1	---	---	2"	1 1/2"		
121				SHOWER DRAIN	1	---	---	2"	1 1/2"		
121	DORN BRACHT	DB-13-672-885-00	CHROME	TUB FILLER	1	1 1/2"	---	---	---		
121	EXBALL.COM	TZTUB02	K-7163-CP	BATHTUB	1		1 1/2"	1 1/2"			CUSTOM SIZE - 64" LENGTH
121	KOHLER	K-17494-CP		HAND SHOWER	1	1 1/2"	---	---	---		
121	KOHLER	K-305-KS	K-T16233-4-CP	MIX VALVE & DIV	1	1 1/2"	1 1/2"	---	---		
121	KOHLER	K-427-CP		WALL OUTLET	1	1 1/2"	---	---	---		
121	KOHLER	K-672-K	K-T16242-4-CP	TRANS VALVE	1	3/4"	---	---	---		
121	KOHLER	K-6030		RAIN TILE	1	1 1/2"	---	---	---		
121	KOHLER	K-8524-CP	K-421-CP	SHOWER RAIL	1	---	---	---	---		
121	KOHLER	K-6593-CP		SHOWER HOSE	1	---	---	---	---		
123	KOHLER	K-18855-CP		FAUCET - SINK	1	1 1/2"	1 1/2"	---	---		
123	KOHLER	K-6565-FD	K-8801-CP	BAR SINK	1	---	---	1 1/2"	1 1/2"		
124	CUSTOM FABRICATED			LAVATORY	1	---	---	1 1/2"	1 1/2"		CAST CONCRETE TOP W/ INTEGRAL DBL. SINK
124	PEGASUS	432-03	HRTG. BRONZE	FAUCET - LAVATORY	2	1 1/2"	1 1/2"	---	---		FAUCETLINE.COM (ALL PEGASUS)
125				SHOWER DRAIN	1	---	---	2"	1 1/2"		
125	KOHLER	K-6030		RAIN TILE	1	1 1/2"	---	---	---		
125	PEGASUS	873 SERIES	HRTG. BRONZE	HAND SHOWER	1	1 1/2"	---	---	---		CONFIRM WITH INTERIOR DESIGNER
125	PEGASUS	873 SERIES	HRTG. BRONZE	MIX VALVE	1	1 1/2"	1 1/2"	---	---		CONFIRM WITH INTERIOR DESIGNER
125	PEGASUS	873 SERIES	HRTG. BRONZE	WALL OUTLET	1	1 1/2"	---	---	---		CONFIRM WITH INTERIOR DESIGNER
125	PEGASUS	873 SERIES	HRTG. BRONZE	TRANSFER VALVE	1	1 1/2"	---	---	---		CONFIRM WITH INTERIOR DESIGNER
125	PEGASUS	873 SERIES	HRTG. BRONZE	SHOWER HOSE	1	---	---	---	---		CONFIRM WITH INTERIOR DESIGNER
126	DURAVIT	CARO D1101600	11577211	TOILET	1	1 1/2"	---	3"	2"		WALL HUNG

MLGV_L0730.ph 2009/10/26 23:38:43

ROOM FINISH SCHEDULE

NUM	NAME	CLG.	FLOOR	CEILING	WALLS				CASEWORK & MOULDINGS	FIXTURES / REMARKS
					1	2	3	4		
101	PANELS	6'-7 1/2"	F1	C1	W1	W1	W1	W1	M	
102	GARAGE	10'-1 1/2"	F2	C1	W1	W1	W1	W1	CW16, M4	
103	POWDER	8'-1/2"	F3	C2	W2	W5	W2	W2	CW1, CW9, H6, M2, M3	
104	LAUNDRY	8'-1/2"	F3	C2	W2	W2	W2	W2	CW2, CW2.1, CW7, H1, H4, M2, M3	HAFELE 568.60.761 BUILT-IN IRONING BOARD
105	HALL	8'-1/2"	F3	C2	W2	W2	W2	W2	CW2, CW7, CW8.1, CW20, H1, H4, M2, M3	
106	ENTRY	14'	F3	C2, C4, C5	W2	W2	W2	W2	M1, M2, M3	
107	GREAT ROOM	15'	F3	C2, C4, C5, C6	W2	W2	W2	W2	M1, M2, M3, M7, M9	
108	KITCHEN	15'	F3	C2, C4, C5	W2	W2	W2	W2	CW2, CW6, CW7, CW8.1, CW14, CW15, H1, H4, M1, M2, M3	
109	PANTRY	8'-1/2"	F3	C2	W2	W2	W2	W2	CW2, CW7, CW8.1, H1, M2, M3	
110	MEDIA ROOM	10'-7"	F3	C2, C7	W2	W2	W2	W2	CW2, CW7, CW14, H2, H5, M1, M2, M3	
111	RESTROOM	8'-1/2"	F3	C2	W2	W5	W2	W2	CW18, M2, M5	
112	BEDROOM 2	13'-11"	F3	C2, C7	W2	W2	W2	W2	CW3, CW3.1, CW7, CW8.1, H7, M1, M2, M3, M6	
113	W.C.	8'-1/2"	F3	C2	W7	W7	W5	W7	M2, M3	
114	BATH	13'-11"	F3	C3, C7	W3	W3	W3	W3	CW3, CW3.1, CW7, CW12, CW16, H7, M1, M2, M3	
115	SHOWER	8'-1/2"	F4	C3	W6	---	---	---	CW5, CW17	
116	CLOSET	13'-11"	F3	C2, C7	W2	W2	W2	W2	CW7, M1, M2, M3	
117	BUREAU	8'-1/2"	F3	C2	W2	W2	W2	W2	CW4, CW4.1, CW7, CW8.1, H3, H5, M2, M3	
118	MASTER BEDROOM	14'-2"	F3	C2, C4, C5, C6	W2	W2	W2	W2	M1, M2, M3, M6	
119	W.C.	8'-1/2"	F3	C2	W7	W7	W7	W7	M2, M3	
120	BATH	14'-2"	F3	C3, C4, C5, C6, C10	W2	W3	W3	W3	CW4, CW4.1, CW7, CW11, CW16, H3, H5, M1, M2, M3	
121	SHOWER	8'-1/2"	F4, F5	C3	---	W6	W6	---	CW5, CW17	
122	CLOSET	14'-2"	F3	C2, C4, C5	W2	W2	W2	W2	CW7, M1, M2, M3	
123	BEDROOM 3	13'-7"	F3	C2, C7	W2	W4	W2, W4	W2	CW3, CW3.1, CW7, CW8.1, H8, M1, M2, M3, M6	
124	BATH	13'-7"	F3	C3, C7	W3	W3	W3	W3	CW7, CW13, CW16, CW19, H8, M1, M2, M3	
125	SHOWER	8'-1/2"	F4	C3	---	W6	W6	---	CW5, CW17	
126	W.C.	8'-1/2"	F3	C2	W7	W7	W7	W7	M2, M3	
127	CLOSET	8'-1/2"	F3	C2	W2	W2	W2	W2	CW7, M2, M3	

MLGV_L0730.ph 2009/10/25 20:57:31

EQUIPMENT SCHEDULE

ROOM #	MANUFACTURER	MODEL	DESCRIPTION	QTY	SERVICE SIZES				REMARKS
					ELEC	CW	HW	DRN	
	GAYLE BRIGHT	PALM HOOK LRG	ROBE HOOK	3					AT OUTDOOR POOL SHOWER - MOUNT 60" ABV. FLOOR
103			MIRROR	1					SHELL MIRROR
103	ATLAS	24523	TP DISPENSER	1					
103	ATLAS	60853	TOWEL RING	1					
108	KOHLER	K-1995-VS	SOAP DISP	1					
110	VISION ART		VISIONART CABINET	1					
111			MIRROR	1					DRIFTWOOD MIRROR
111	GAYLE BRIGHT	PALM HOOK LRG	ROBE HOOK	5					MOUNT 60" ABV. FLOOR
111	KOHLER	K-18599-F29	PULLMAN	1					WALL HUNG
111	KOHLER	K-487-BV	TOWEL RING	1					
111	KOHLER	K-490-BV	TP DISPENSER	1					
113	ANNE AT HOME	ANN-29016-8	TP DISPENSER	1					
114			MIRROR	2					20" x 36"
114	ANNE AT HOME	ANN-29009-8	TOWEL RING	2					BOTTOM AT RING 18" ABOVE PULLMAN
114	ANNE AT HOME	ANN-29061-8	ROBE HOOK	2					MOUNT 60" ABV. FLOOR
116			MIRROR	1					24" x 72"
116	ANNE AT HOME	ANN-29001-8	ROBE HOOK	2					MOUNT 60" ABV. FLOOR
119	KOHLER	K-16255-CP	TISSUE HOLDER	1					
120	KOHLER	K-16254-CP	TOWEL RING	2					BOTTOM OF RING 18" ABOVE PULLMAN
120	KOHLER	K-16256-CP	ROBE HOOK	1					MOUNT 60" ABV. FLOOR
122			MIRROR	1					24" x 72"
124	KOHLER	K-16256-CP	ROBE HOOK	2					MOUNT 60" ABV. FLOOR
124									

The contents of these documents are and remain the property of Paul Black A.I.A., Ltd. The documents are prepared in confidence and only for the stated purpose in connection with the site for which they were prepared. No portion of the documents may be reproduced or disclosed to others for any other purpose or site without the prior written consent of Paul Black A.I.A., Ltd.

INTERIOR FINISHES

- FLOORS**
- F1 SMOOTH FINISHED CONCRETE WITH CLEAR SEALER
 - F2 EPOXY COATING OVER CONCRETE SLAB - EPOXY SHELO[®] MP/203006 TAN SEMI-GLOSS
 - F3 SEAGRASS LIMESTONE 18"x24" TILES IN RUNNING BOND OVER THINSET MORTAR SETTING BED. GROUT WITH HYDROMENT #1189 ALABASTER
 - F4 1"x1" SEAGRASS LIMESTONE MOSAIC TILE OVER MORTAR SETTING BOARD OVER SHOWER PAN MEMBRANE. SLOPE FINISH SURFACE TO FLOOR DRAIN
 - F5 2'-3" NATURAL RIVER ROCK MATTING OVER SHOWER PAN MEMBRANE
- CEILINGS**
- C1 5/8" GYPSUM BOARD WITH SMOOTH LEVEL 3 FINISH AND PAINT SYSTEM PER INTERIOR DESIGNER SPECS
 - C2 5/8" GYPSUM BOARD WITH SMOOTH LEVEL 5 FINISH AND PAINT SYSTEM PER INTERIOR DESIGNER SPECS
 - C3 5/8" WATER RESISTANT GYPSUM BOARD WITH SMOOTH LEVEL 5 FINISH AND PAINT SYSTEM PER INTERIOR DESIGNER SPECS
 - C4 1 1/2" x 1 1/2" NET MERBAU SLATS OVER WOVEN BAMBOO MAT OVER 5/8" GYPSUM BOARD WITH LEVEL 3 FINISH. BAMBOO MAT MATERIAL: ARCHSYSTEMS RIVOLI/PTI PANELS. SEAMS SHALL BE CONCEALED BY MERBAU SLATS
 - C5 MERBAU DECORATIVE BEAMS
 - C6 CERAMIC TILE OVER CEMENT BOARD BACKING PANEL
 - C7 1/4" MERBAU TAG CLADDING OVER 5/8" GYPSUM BOARD WITH LEVEL 3 FINISH
 - C8 1/4" MERBAU TAG CLADDING OVER (1) LAYER #15 PAPER
 - C9 7/8" EXTERIOR CEMENT PLASTER OVER PAPER BACKED EXPANDED METAL LATH. MATCH ADJACENT WALL PLASTER COLOR AND TEXTURE
 - C10 MERBAU WOOD MORTISED CEILING GRID
 - C11 2x6 MERBAU TAG EAVE SHEATHING WITH MEDIUM STAIN FINISH
 - C12 4x6 MERBAU EAVE RAFTERS WITH MEDIUM STAIN FINISH
- WALLS**
- W1 5/8" GYPSUM BOARD WITH SMOOTH LEVEL 3 FINISH AND PAINT SYSTEM PER INTERIOR DESIGNER SPECS
 - W2 5/8" GYPSUM BOARD WITH SMOOTH LEVEL 5 FINISH AND PAINT SYSTEM PER INTERIOR DESIGNER SPECS
 - W3 5/8" WATER RESISTANT GYPSUM BOARD WITH SMOOTH LEVEL 5 FINISH AND PAINT SYSTEM PER INTERIOR DESIGNER SPECS
 - W4 TOURAPAM 6x6 NATURAL COCONUT TILE WALL FINISH BY FLYBOO OVER 5/8" GYPSUM BOARD WITH LEVEL 3 FINISH WWW.FLYBOO.COM
 - W5 1"x1" GLASS MOSAIC TILE OVER 5/8" WATER RESISTANT GYPSUM BOARD WITH LEVEL 3 FINISH. MOSAIC TILE GRADIENT BLEND BY OCEANSIDE GLASS TILE IN COLORS: EQUATOR #037 MATTE, HARVEST #048 CLEAR #040, GANE #049 MATTE. GROUT WITH HYDROMENT #1189 ALABASTER. SEE WWW.GLASSTILE.COM
 - W6 1"x1" SEAGRASS LIMESTONE TILE OVER CEMENT MORTAR SETTING BED WITH PAPER BACKED WIRE LATH
 - W7 WALL COVERING PER INTERIOR DESIGNER OVER 5/8" GYPSUM BOARD WITH SMOOTH LEVEL 3 FINISH
- CASEWORK**
- CW1 JURASSIC BLUE LIMESTONE COUNTERTOP
 - CW2 GOLDEN BEACHES GRANITE COUNTERTOP
 - CW3 GOLDEN BEACHES GRANITE 4x4 POLISHED TILE BACKSPLASH
 - CW4 CREMA MARFIL MARBLE COUNTERTOP
 - CW5 CREMA MARFIL MARBLE 4x4 POLISHED TILE BACKSPLASH
 - CW6 VERDE BUTTERFLY GRANITE COUNTERTOP
 - CW7 VERDE BUTTERFLY GRANITE 4x4 POLISHED TILE BACKSPLASH
 - CW8 MERBAU WOOD SHOWER BENCH WITH STAINLESS STEEL HARDWARE
 - CW9 1"x1" SEAGRASS LIMESTONE TILE BACKSPLASH
 - CW10 STAIN GRADE MERBAU CABINETRY - SEE DRAWINGS FOR DOOR AND DRAWER STYLE PLACEMENTS. TYPICAL STYLES AS FOLLOWS UNLESS OTHERWISE NOTED OR SHOWN ON PLANS:
- FLAT PANELS SHALL BE PLAN WITH EASED EDGES.
- SHAKER STYLE SHALL HAVE 5/16" THICK FLAT PANELS AND 3/4" x 3" NET STILES AND RAILS WITH EASED EDGES. PANEL MATERIALS AND TYPES VARY (SEE PLANS). THE STANDARD PANELS SHALL BE MERBAU WOOD WITH GRAIN ORIENTED VERTICALLY.
 - CW11 (NOT USED)
 - CW12 DIAMOND CONTOUR MERBAU WOOD DOOR PANELS
 - CW13 MERBAU WOOD PULLMAN CABINET WITH HAMMERED FINISH SOLID PANEL DOORS
 - CW14 PAINT GRADE CABINETS
 - CW15 BEARGRASS GLASS PANEL CABINET DOOR - 3' FORD VARIA COLLECTION KANE BEYOND GRASS PANEL WITH 3/4" x 3" NET MERBAU WOOD FRAME & 3/4" x 3/4" NET FULL MILLIONS EQUAL SPACED. ALL WOOD PARTS SHALL HAVE EASED EDGES
 - CW16 RICE PAPER GLASS PANEL CABINET DOOR - LUMICOR BOTANICALS COLLECTION RICE PAPER PANEL WITH 3/4" x 3" NET MERBAU WOOD FRAME & 3/4" x 3/4" NET FULL MILLIONS EQUAL SPACED. ALL WOOD PARTS SHALL HAVE EASED EDGES
 - CW17 ALABASTER PANEL CABINET DOOR - 3' FORD VARIA COLLECTION KANE TABAKO BAKO PANEL WITH 3/4" x 3" NET MERBAU WOOD FRAME & 3/4" x 3/4" NET FULL MILLIONS EQUAL SPACED. ALL WOOD PARTS SHALL HAVE EASED EDGES
 - CW18 PENCIL TABOOUR MERBAU PANEL CABINET DOOR / DRAWER OR FIXED FACE 1/4" PENCIL TABOOUR MERBAU WOOD WITH 3/4" x 1" NET PERIMETER FRAME WITH EASED EDGES. SEE PLANS FOR PANEL ORIENTATIONS AND MITERED PANELS AT RANGE HOOD
 - CW19 VISION ART TELEVISION CASEWORK SYSTEM
 - CW20 DIAMOND CONTOUR MERBAU PANEL FIXED FACE WITH 3/4" x 1" NET PERIMETER FRAME WITH EASED EDGES
 - CW21 1/2" TEMPERED GLASS DIRECT GLAZED SHOWER PARTITION
 - CW22 2 1/2" NET MERBAU WOOD SHELF AT NICHE WITH STAINLESS STEEL MOUNTING HARDWARE
 - CW23 WOOD PULLMAN - KOHLER K-1899-F28 INSTALLED PER MANUFACTURER SPECS
 - CW24 CUSTOM CAST CONCRETE PULLMAN TOP WITH INTEGRAL SINK AND BACKSPLASH. COLOR TO MATCH KOHLER 'ROBERTONE'. PROVIDE SAMPLES TO INTERIOR DESIGNER
 - CW25 BENDHEIM 5/16" LAMINATED GLASS DOOR PANEL - CLEAR STARBURST STYLE. 5/16" THICK
- CABINET HARDWARE**
- H1 DOOR KNOBS: MYKNOBS.COM 'OLD WORLD CLASSIC HARDWARE' BMH-3669 IN OIL RUBBED BRONZE
 - H2 DOOR KNOBS: MYKNOBS.COM 'OLD WORLD CLASSIC HARDWARE' BMH-3634 (PAIR) IN OIL RUBBED BRONZE
 - H3 DOOR KNOBS: MYKNOBS.COM 'OLD WORLD CLASSIC HARDWARE' BMH-3671 IN OIL RUBBED BRONZE
 - H4 DRAWER PULLS: MYKNOBS.COM 'OLD WORLD CLASSIC HARDWARE' BMH-3669 IN OIL RUBBED BRONZE
 - H5 DRAWER PULLS: MYKNOBS.COM 'OLD WORLD CLASSIC HARDWARE' BMH-3671 IN OIL RUBBED BRONZE
 - H6 DOOR KNOBS: MYKNOBS.COM 'ATLAS HOMEWARES' ATL-3476 SPA PULL IN BLUE AND POLISHED CHROME
 - H7 DOOR KNOBS: MYKNOBS.COM 'ANNE AT HOME' ANH-5907-3 ELEGANT BASICS IN RUBBED BRONZE
 - H8 DOOR KNOBS & DRAWER PULLS: MYKNOBS.COM 'CLASSIC BRASS' CLB-3158 SANTA FE PULL IN AGED BRONZE
- MOULDINGS**
- M1 1 1/2" x 9" NET STAIN GRADE MERBAU DECK SOKFIT FACING
 - M2 1/2" x 3 1/2" NET STAIN GRADE MERBAU CASING
 - M3 1/2" x 3 1/2" NET STAIN GRADE MERBAU BASE
 - M4 1 1/2" PAINT GRADE CASING
 - M5 1"x1" SEAGRASS LIMESTONE TILE BASE
 - M6 1'x 6 3/4" NET STAIN GRADE MERBAU CASING AT POCKET DOOR
 - M7 1'x 7 1/4" NET STAIN GRADE MERBAU CASING
 - M8 3/4" x 3 1/2" NET STAIN GRADE MERBAU STOOL
 - M9 3" x 7 1/4" NET STAIN GRADE MERBAU CASING

PAUL BLECK, A.I.A., LTD. ARCHITECTS
 P.O. BOX 4771, KAILUA-KONA, HAWAII 96745
 (808) 326-1598 FAX (808) 331-8110


THIS DOCUMENT IS THE PROPERTY OF PAUL BLECK, A.I.A., LTD. NO REPRODUCTION OR CONSTRUCTION OF THIS PROJECT WILL BE UNDER ANY OBSERVATION OR SUPERVISION WITHOUT THE WRITTEN APPROVAL OF THE ARCHITECT.
 LICENSED ARCHITECT
 STATE OF HAWAII
 NO. 1246
 EXPIRES 04/30/2010

REVISIONS:


**A PROPOSED NEW RESIDENCE FOR:
 SILAGI DEVELOPMENT at MAUNA LANI GOLF VISTAS
 PORTION OF T.M.K. (3)-6-8-22-14**

JOB NAME: NOKEA LOT 30 INTERIORS BK
 SCALE: 1/4" = 1'-0"
 DATE: 10/28/2009

IE 2

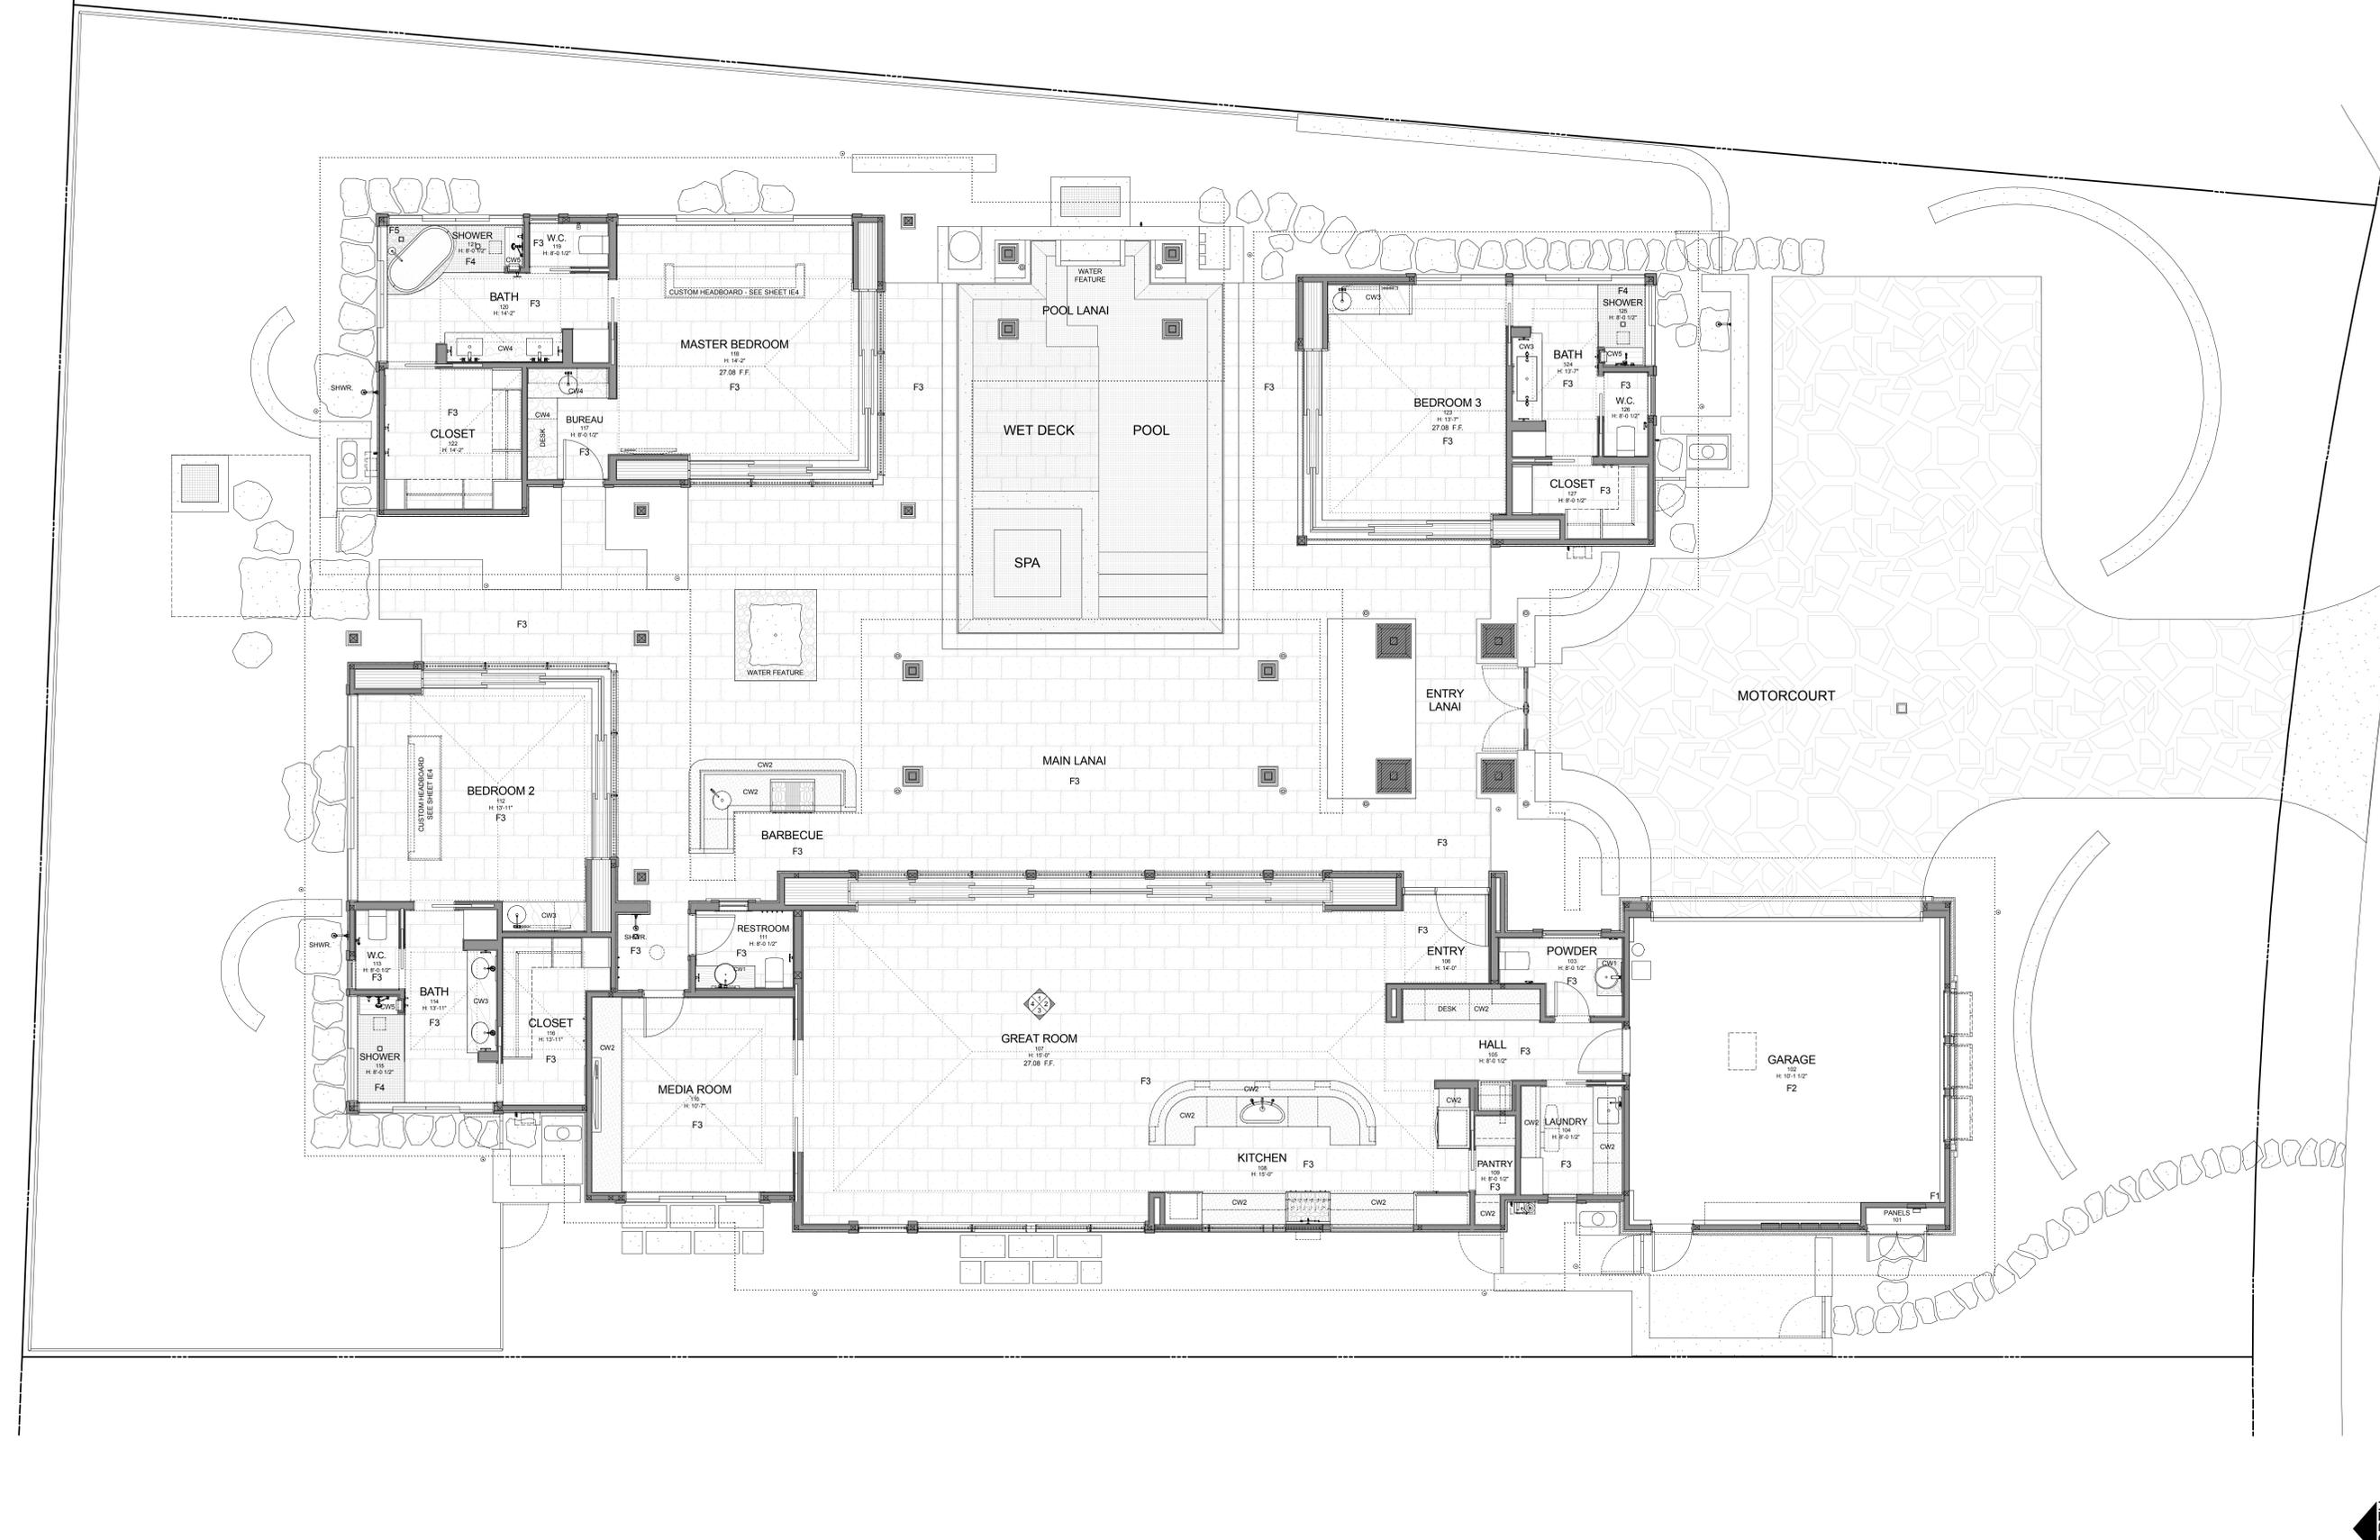

FLOOR FINISH PLAN

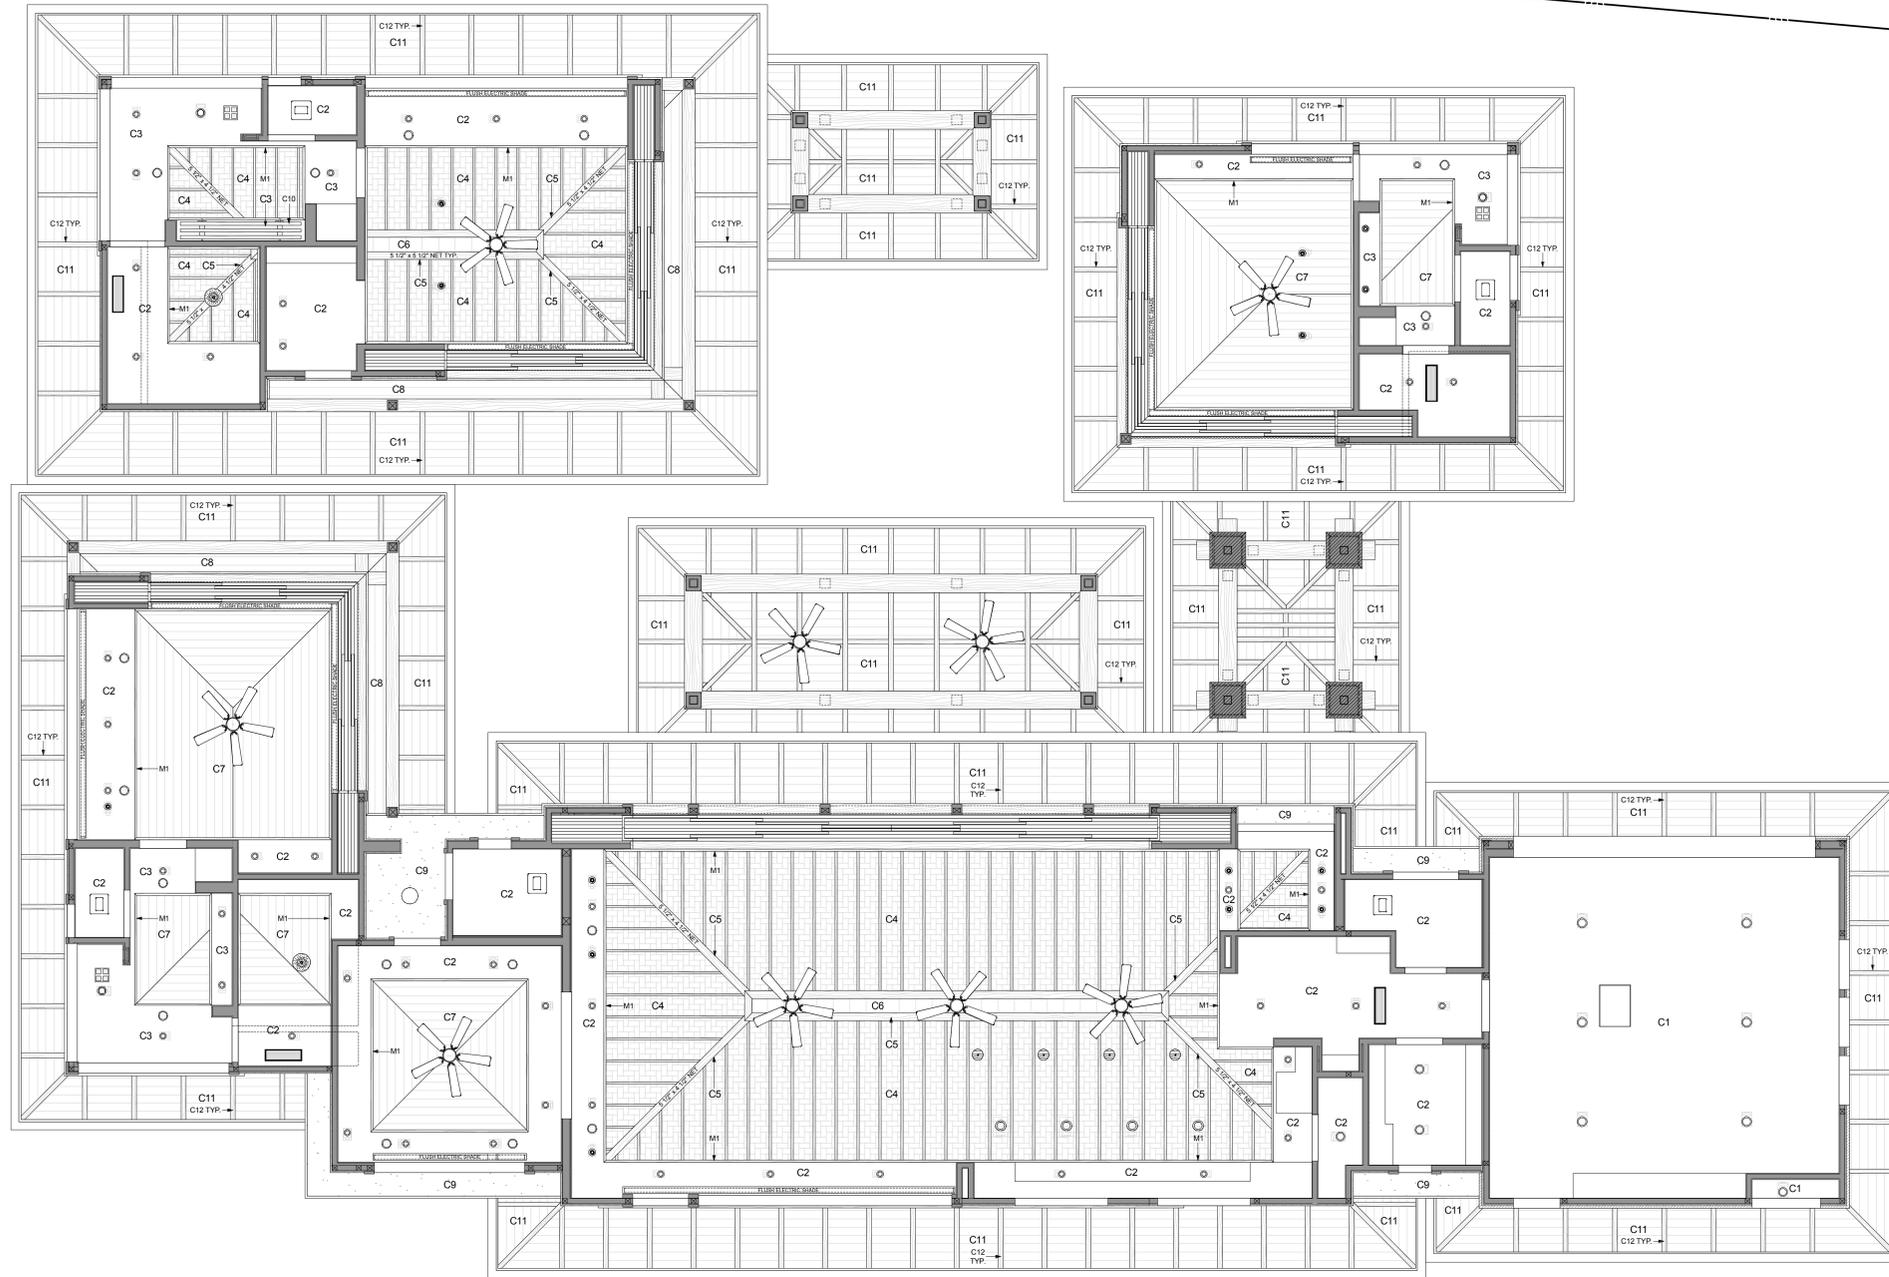

INTERIOR FINISHES

FLOORS

- F1 SMOOTH FINISHED CONCRETE WITH CLEAR SEALER
- F2 EPOXY COATING OVER CONCRETE SLAB - EPOXY SHELO[®] MP/20306 TAN SEMI-GLOSS
- F3 SEAGRASS LIMESTONE 18"x24" TILES IN RUNNING BOND OVER THINSET MORTAR SETTING BED. GROUT WITH HYDROMENT #1189 ALABASTER
- F4 1"x1" SEAGRASS LIMESTONE MOSAIC TILE OVER MORTAR SETTING BED OVER SHOWER PAN MEMBRANE. SLOPE FINISH SURFACE TO FLOOR DRAIN
- F5 2"-3" NATURAL RIVER ROCK MATTING OVER SHOWER PAN MEMBRANE

CEILING

- C1 5/8" GYPSUM BOARD WITH SMOOTH LEVEL 3 FINISH AND PAINT SYSTEM PER INTERIOR DESIGNER SPECS
- C2 5/8" GYPSUM BOARD WITH SMOOTH LEVEL 5 FINISH AND PAINT SYSTEM PER INTERIOR DESIGNER SPECS
- C3 5/8" WATER RESISTANT GYPSUM BOARD WITH SMOOTH LEVEL 5 FINISH AND PAINT SYSTEM PER INTERIOR DESIGNER SPECS
- C4 1 1/2" x 1 1/2" NET MERBAU SLATS OVER WOVEN BAMBOO MAT OVER 5/8" GYPSUM BOARD WITH LEVEL 3 FINISH. BAMBOO MAT MATERIAL ARCHSYSTEMS #PWP/PT/PT PANELS. SEAMS SHALL BE CONCEALED BY MERBAU SLATS
- C5 MERBAU DECORATIVE BEAMS
- C6 CERAMIC TILE OVER CEMENT BOARD BACKING PANEL
- C7 1/4" MERBAU TAG CLADDING OVER 5/8" GYPSUM BOARD WITH LEVEL 3 FINISH
- C8 1/4" MERBAU TAG CLADDING OVER (1) LAYER #15 PAPER
- C9 7/8" EXTERIOR CEMENT PLASTER OVER PAPER BACKED EXPANDED METAL LATH. MATCH ADJACENT WALL PLASTER COLOR AND TEXTURE
- C10 MERBAU WOOD MORTISED CEILING GRID
- C11 2x6 MERBAU TAG EAVE SHEATHING WITH MEDIUM STAIN FINISH
- C12 4x6 MERBAU EAVE RAFTERS WITH MEDIUM STAIN FINISH

WALLS

- W1 5/8" GYPSUM BOARD WITH SMOOTH LEVEL 3 FINISH AND PAINT SYSTEM PER INTERIOR DESIGNER SPECS
- W2 5/8" GYPSUM BOARD WITH SMOOTH LEVEL 5 FINISH AND PAINT SYSTEM PER INTERIOR DESIGNER SPECS
- W3 5/8" WATER RESISTANT GYPSUM BOARD WITH SMOOTH LEVEL 5 FINISH AND PAINT SYSTEM PER INTERIOR DESIGNER SPECS
- W4 TURALAPAM 6x6 NATURAL COCONUT TILE WALL FINISH BY FLYWOOD OVER 5/8" GYPSUM BOARD WITH LEVEL 3 FINISH WWW.FLYWOOD.COM
- W5 1"x1" GLASS MOSAIC TILE OVER 5/8" WATER RESISTANT GYPSUM BOARD WITH LEVEL 3 FINISH. MOSAIC TILE GRADIENT BLEND BY OCEANSIDE GLASS TILE IN COLORS: EQUATOR #03 MATTE, HARVEST #08 CLEAR #00, CANE #06 MATTE. GROUT WITH HYDROMENT #1189 ALABASTER. SEE WWW.GLASSTILE.COM
- W6 1"x1" SEAGRASS LIMESTONE TILE OVER CEMENT MORTAR SETTING BED WITH PAPER BACKED WIRE LATH
- W7 WALL COVERING PER INTERIOR DESIGNER OVER 5/8" GYPSUM BOARD WITH SMOOTH LEVEL 3 FINISH

CASEWORK

- CW1 JURASSIC BLUE LIMESTONE COUNTERTOP
- CW2 GOLDEN BEACHES GRANITE COUNTERTOP
- CW2.1 GOLDEN BEACHES GRANITE 4x4 POLISHED TILE BACKSPLASH
- CW3 CREMA MARFIL MARBLE COUNTERTOP
- CW4 VERDE BUTTERFLY GRANITE COUNTERTOP
- CW4.1 VERDE BUTTERFLY GRANITE 4x4 POLISHED TILE BACKSPLASH
- CW5 MERBAU WOOD SHOWER BENCH WITH STAINLESS STEEL HARDWARE
- CW6 1"x1" SEAGRASS LIMESTONE TILE BACKSPLASH
- CW7 STAIN GRADE MERBAU CABINETRY - SEE DRAWINGS FOR DOOR AND DRAWER STYLE PLACEMENTS. TYPICAL STYLES AS FOLLOWS UNLESS OTHERWISE NOTED OR SHOWN ON PLANS:
- FLAT PANELS SHALL BE PLAN WITH EASED EDGES.
- SHAKER STYLE SHALL HAVE 5/16" THICK FLAT PANELS AND 3/4" x 3" NET STILES AND RAILS WITH EASED EDGES. PANEL MATERIALS AND TYPES VARY (SEE PLANS). THE STANDARD PANELS SHALL BE MERBAU WOOD WITH GRANT ORIENTED VERTICALLY.
- CW8 (NOT USED)
- CW8.1 DIAMOND CONTOUR MERBAU WOOD DOOR PANELS
- CW9 MERBAU WOOD PULLMAN CABINET WITH HAMMERED FINISH SOLID PANEL DOORS
- CW10 PAINT GRADE CABINETS
- CW11 BEARGRASS GLASS PANEL CABINET DOOR - 3" FORM VARIA COLLECTION KANI ISAR GRASS PANEL WITH 3/4" x 3" NET MERBAU WOOD FRAME & 3/4" x 3/4" NET FULL MILLIONS EQUAL SPACED. ALL WOOD PARTS SHALL HAVE EASED EDGES
- CW12 RICE PAPER GLASS PANEL CABINET DOOR - LUMICOR BOTANICALS COLLECTION RICE PAPER PANEL WITH 3/4" x 3" NET MERBAU WOOD FRAME & 3/4" x 3/4" NET FULL MILLIONS EQUAL SPACED. ALL WOOD PARTS SHALL HAVE EASED EDGES
- CW13 ALABASTER PANEL CABINET DOOR - 3" FORM VARIA COLLECTION KANI TABAKO PANEL WITH 3/4" x 3" NET MERBAU WOOD FRAME & 3/4" x 3/4" NET FULL MILLIONS EQUAL SPACED. ALL WOOD PARTS SHALL HAVE EASED EDGES
- CW14 PENCIL TABOUR MERBAU PANEL CABINET DOOR / DRAWER OR FIXED FACE - 1/4" PENCIL TABOUR MERBAU WOOD WITH 3/4" x 1" NET PERIMETER FRAME WITH EASED EDGES. SEE PLANS FOR PANEL ORIENTATIONS AND MITERED PANELS AT RANGE HOOD
- CW14.1 "VISION ART" TELEVISION CASEWORK SYSTEM
- CW15 DIAMOND CONTOUR MERBAU PANEL FIXED FACE WITH 3/4" x 1" NET PERIMETER FRAME WITH EASED EDGES
- CW16 1/2" TEMPERED GLASS DIRECT GLAZED SHOWER PARTITION
- CW17 2 1/2" NET MERBAU WOOD SHELF AT NICHE WITH STAINLESS STEEL MOUNTING HARDWARE
- CW18 WOOD PULLMAN - KOHLER K-18589-F28 INSTALLED PER MANUFACTURER SPECS
- CW19 CUSTOM CAST CONCRETE PULLMAN TOP WITH INTEGRAL SINK AND BACKSPLASH. COLOR TO MATCH KOHLER "ROBERTONE". PROVIDE SAMPLES TO INTERIOR DESIGNER
- CW20 "BENDHEIM" 5/16" LAMINATED GLASS DOOR PANEL - "CLEAR STARBURST" STYLE. 5/16" THICK

CABINET HARDWARE

- H1 DOOR KNOBS: MYKNOBS.COM "OLD WORLD CLASSIC HARDWARE" BMH-3669 IN OIL RUBBED BRONZE
- H2 DOOR KNOBS: MYKNOBS.COM "OLD WORLD CLASSIC HARDWARE" BMH-3634 (PAIR) IN OIL RUBBED BRONZE
- H3 DOOR KNOBS: MYKNOBS.COM "OLD WORLD CLASSIC HARDWARE" BMH-3671 IN OIL RUBBED BRONZE
- H4 DRAWER PULLS: MYKNOBS.COM "OLD WORLD CLASSIC HARDWARE" BMH-3669 IN OIL RUBBED BRONZE
- H5 DRAWER PULLS: MYKNOBS.COM "OLD WORLD CLASSIC HARDWARE" BMH-3676 IN OIL RUBBED BRONZE
- H6 DOOR KNOBS: MYKNOBS.COM "ATLAS HOMEWARES" ATL-34762 SPA PULL IN BLUE AND POLISHED CHROME
- H7 DOOR KNOBS: MYKNOBS.COM "ANNE AT HOME" ANH-39087-3 ELEGANT BASICS IN RUBBED BRONZE
- H8 DOOR KNOBS & DRAWER PULLS: MYKNOBS.COM "CLASSIC BRASS" CLB-31558 SANTA FE PULL IN AGED BRONZE

MOULDINGS

- M1 1 1/2" x 9" NET STAIN GRADE MERBAU DECK SIFKIT FACING
- M2 1/2" x 3 1/2" NET STAIN GRADE MERBAU CASING
- M3 1/2" x 3 1/2" NET STAIN GRADE MERBAU BASE
- M4 1 1/2" PAINT GRADE CASING
- M5 1"x1" SEAGRASS LIMESTONE TILE BASE
- M6 1"x6 3/4" NET STAIN GRADE MERBAU CASING AT POCKET DOOR
- M7 1"x7 1/4" NET STAIN GRADE MERBAU CASING
- M8 3/4" x 3 1/2" NET STAIN GRADE MERBAU STCOL
- M9 3" x 7 1/4" NET STAIN GRADE MERBAU CASING

PAUL BLECK, A.I.A., LTD.
ARCHITECTS
 P.O. BOX 4771, KAILUA-KONA, HAWAII 96745
 (808) 331-8110
 (808) 326-1598



THIS DOCUMENT PREPARED BY THE ARCHITECT FOR THE PROJECT WILL BE UNDER MY SUPERVISION AND CONTROL. I AM A LICENSED ARCHITECT AND I HAVE REVIEWED THIS DOCUMENT FOR CONFORMANCE WITH THE WRITTEN APPROVAL OF THE ARCHITECT.

REVISIONS:


NO.	DESCRIPTION

A PROPOSED NEW RESIDENCE FOR:
SILAGI DEVELOPMENT at MAUNA LANI GOLF VISTAS
 PORTION OF T.M.K. (3)-6-8-22-14


JOB NAME: NOKEA LOT 30 INTERIORS BK
 SCALE: 1/4" = 1'-0"
 DATE: 10/28/2009

IE 3


The contents of these documents are and remain the property of Paul Bleck, A.I.A., Ltd. The documents are furnished in confidence and only for the limited purpose in connection with the site for which they were prepared. No portion of the documents may be reproduced or disclosed to others for any other purpose or site without the prior written consent of Paul Bleck, A.I.A., Ltd.

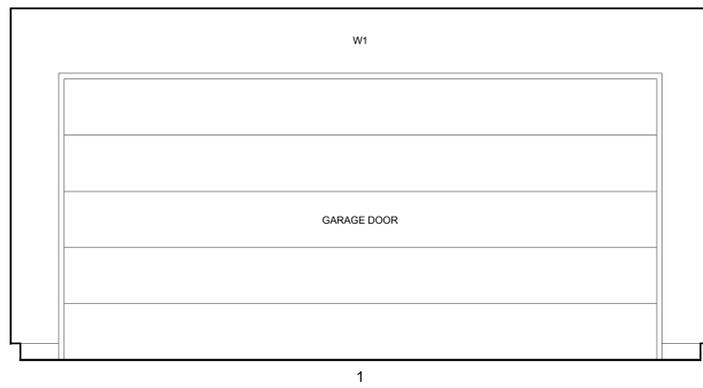

1

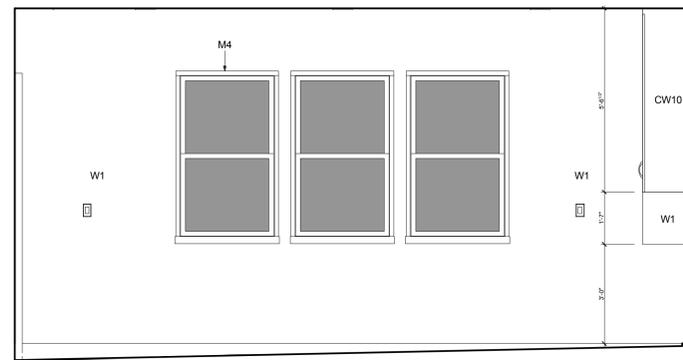

2

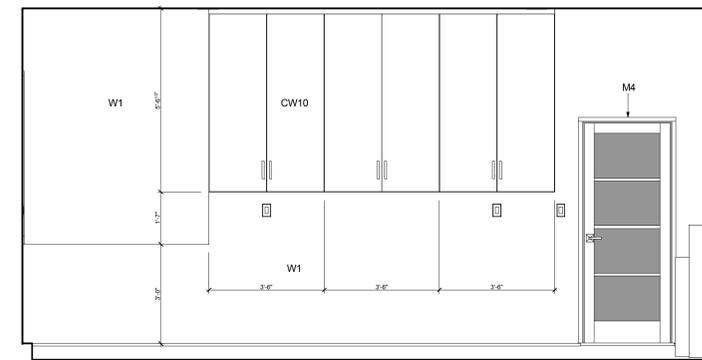

3

GARAGE 102

INTERIOR FINISHES

FLOORS

- F1 SMOOTH FINISHED CONCRETE WITH CLEAR SEALER
- F2 EPOXY COATING OVER CONCRETE SLAB - EPOXY SHELO[®] MP/203006 TAN SEMI-GLOSS
- F3 SEAGRASS LIMESTONE 18"x24" TILES IN RUNNING BOND OVER THINSET MORTAR SETTING BED. GROUT WITH HYDROMENT[®] #1189 ALABASTER
- F4 1"x1" SEAGRASS LIMESTONE MOSAIC TILE OVER MORTAR SETTING BOARD OVER SHOWER PAN MEMBRANE. SLOPE FINISH SURFACE TO FLOOR DRAIN
- F5 2'-3" NATURAL RIVER ROCK MATTING OVER SHOWER PAN MEMBRANE

CEILING

- C1 5/8" GYPSUM BOARD WITH SMOOTH LEVEL 3 FINISH AND PAINT SYSTEM PER INTERIOR DESIGNER SPECS
- C2 5/8" GYPSUM BOARD WITH SMOOTH LEVEL 5 FINISH AND PAINT SYSTEM PER INTERIOR DESIGNER SPECS
- C3 5/8" WATER RESISTANT GYPSUM BOARD WITH SMOOTH LEVEL 5 FINISH AND PAINT SYSTEM PER INTERIOR DESIGNER SPECS
- C4 1 1/2" x 1 1/2" NET MERBAU SLATS OVER WOVEN BAMBOO MAT OVER 5/8" GYPSUM BOARD WITH LEVEL 3 FINISH. BAMBOO MAT MATERIAL, ARCHSYSTEMS[®] RWFD/POTI PANELS. SEAMS SHALL BE CONCEALED BY MERBAU SLATS
- C5 MERBAU DECORATIVE BEAMS
- C6 CERAMIC TILE OVER CEMENT BOARD BACKING PANEL
- C7 1/4" MERBAU TAG CLADDING OVER 5/8" GYPSUM BOARD WITH LEVEL 3 FINISH
- C8 1/4" MERBAU TAG CLADDING OVER (1) LAYER #15 PAPER
- C9 7/8" EXTERIOR CEMENT PLASTER OVER PAPER BACKED EXPANDED METAL LATH. MATCH ADJACENT WALL PLASTER COLOR AND TEXTURE
- C10 MERBAU WOOD MORTISED CEILING GRID
- C11 2x6 MERBAU TAG EAVE SHEATHING WITH MEDIUM STAIN FINISH
- C12 4x6 MERBAU EAVE RAFTERS WITH MEDIUM STAIN FINISH

WALLS

- W1 5/8" GYPSUM BOARD WITH SMOOTH LEVEL 3 FINISH AND PAINT SYSTEM PER INTERIOR DESIGNER SPECS
- W2 5/8" GYPSUM BOARD WITH SMOOTH LEVEL 5 FINISH AND PAINT SYSTEM PER INTERIOR DESIGNER SPECS
- W3 5/8" WATER RESISTANT GYPSUM BOARD WITH SMOOTH LEVEL 5 FINISH AND PAINT SYSTEM PER INTERIOR DESIGNER SPECS
- W4 TURALAPAM 6x6 NATURAL COCONUT TILE WALL FINISH BY FLYWOOD OVER 5/8" GYPSUM BOARD WITH LEVEL 3 FINISH WWW.FLYWOOD.COM
- W5 1"x1" GLASS MOSAIC TILE OVER 5/8" WATER RESISTANT GYPSUM BOARD WITH LEVEL 3 FINISH. MOSAIC TILE GRADIENT BLEND BY OCEANSIDE GLASS TILE IN COLORS: EQUATOR #03 MATTE, HARVEST #08 CLEAR #00, CANE #04 MATTE. GROUT WITH HYDROMENT[®] #1189 ALABASTER. SEE WWW.GLASSTILE.COM
- W6 1"x1" SEAGRASS LIMESTONE TILE OVER CEMENT MORTAR SETTING BOARD WITH PAPER BACKED WIRE LATH
- W7 WALL COVERING PER INTERIOR DESIGNER OVER 5/8" GYPSUM BOARD WITH SMOOTH LEVEL 3 FINISH

CASEWORK

- CW1 JURASSIC BLUE LIMESTONE COUNTERTOP
- CW2 GOLDEN BEACHES GRANITE COUNTERTOP
- CW3 CREMA MARFIL MARBLE COUNTERTOP
- CW4 VERDE BUTTERFLY GRANITE 4x4 POLISHED TILE BACKSPLASH
- CW5 MERBAU WOOD SHOWER BENCH WITH STAINLESS STEEL HARDWARE
- CW6 1"x1" SEAGRASS LIMESTONE TILE BACKSPLASH
- CW7 STAIN GRADE MERBAU CABINETRY - SEE DRAWINGS FOR DOOR AND DRAWER STYLE PLACEMENTS. TYPICAL STYLES AS CALL OUTS UNLESS OTHERWISE NOTED OR SHOWN ON PLANS.
 - FLAT PANELS SHALL BE PLAN WITH EASED EDGES.
 - SHAKER STYLE SHALL HAVE 5/16" THICK FLAT PANELS AND 3/4" x 3" NET STILES AND RAILS WITH EASED EDGES. PANEL MATERIALS AND TYPES VARY (SEE PLANS). THE STANDARD PANELS SHALL BE MERBAU WOOD WITH GRAIN ORIENTED VERTICALLY.
- CW8 (NOT USED)
- CW9 1" DIAMOND CONTOUR MERBAU WOOD DOOR PANELS
- CW10 MERBAU WOOD PULLMAN CABINET WITH HAMMERED FINISH SOLID PANEL DOORS
- CW11 BEARGRASS GLASS PANEL CABINET DOOR - 3" CORE VARA COLLECTION KANE ISHARY GRASS PANEL WITH 3/4" x 3" NET MERBAU WOOD FRAME & 3/4" x 3/4" NET FULL MILLIONS EQUAL SPACED. ALL WOOD PARTS SHALL HAVE EASED EDGES
- CW12 RICE PAPER GLASS PANEL CABINET DOOR - LUMICOR BOTANICALS COLLECTION RICE PAPER PANEL WITH 3/4" x 3" NET MERBAU WOOD FRAME & 3/4" x 3/4" NET FULL MILLIONS EQUAL SPACED. ALL WOOD PARTS SHALL HAVE EASED EDGES
- CW13 ALABASTER PANEL CABINET DOOR - 3" CORE VARA COLLECTION KANE TABAKO PANEL WITH 3/4" x 3" NET MERBAU WOOD FRAME & 3/4" x 3/4" NET FULL MILLIONS EQUAL SPACED. ALL WOOD PARTS SHALL HAVE EASED EDGES
- CW14 PENCIL TABOUBOUR MERBAU PANEL CABINET DOOR / DRAWER OR FIXED FACE
- CW15 1/4" PENCIL TABOUBOUR MERBAU WOOD WITH 3/4" x 1" NET PERIMETER FRAME WITH EASED EDGES. SEE PLANS FOR PANEL ORIENTATIONS AND MITERED PANELS AT RANGE HOOD
- CW16 1/2" TEMPERED GLASS DIRECT GLAZED SHOWER PARTITION
- CW17 2 1/2" NET MERBAU WOOD SHELF AT NICHE WITH STAINLESS STEEL MOUNTING HARDWARE
- CW18 WOOD PULLMAN - KOHLER K-1899-F28 INSTALLED PER MANUFACTURER SPECS
- CW19 CUSTOM CAST CONCRETE PULLMAN TOP WITH INTEGRAL SINK AND BACKSPLASH. COLOR TO MATCH KOHLER 'ROBERTSON'. PROVIDE SAMPLES TO INTERIOR DESIGNER
- CW20 'BENDHEIM' 5/16" LAMINATED GLASS DOOR PANEL - 'CLEAR STARBURST' STYLE. 5/16" THICK

CABINET HARDWARE

- H1 DOOR KNOBS: MYKNOBS.COM 'OLD WORLD CLASSIC HARDWARE' BMH-3669 IN OIL RUBBED BRONZE
- H2 DOOR KNOBS: MYKNOBS.COM 'OLD WORLD CLASSIC HARDWARE' BMH-3634 (PAIR) IN OIL RUBBED BRONZE
- H3 DOOR KNOBS: MYKNOBS.COM 'OLD WORLD CLASSIC HARDWARE' BMH-3671 IN OIL RUBBED BRONZE
- H4 DRAWER PULLS: MYKNOBS.COM 'OLD WORLD CLASSIC HARDWARE' BMH-3671 IN OIL RUBBED BRONZE
- H5 DRAWER PULLS: MYKNOBS.COM 'OLD WORLD CLASSIC HARDWARE' BMH-3671 IN OIL RUBBED BRONZE
- H6 DOOR KNOBS: MYKNOBS.COM 'ATLAS HOMEWARES' ATL-3472 SPA PULL IN BLUE AND POLISHED CHROME
- H7 DOOR KNOBS: MYKNOBS.COM 'ANNE AT HOME' ANH-3907-3 ELEGANT BASICS IN RUBBED BRONZE
- H8 DOOR KNOBS & DRAWER PULLS: MYKNOBS.COM CLASSIC BRASS CLB-31558 SANTA FE PULL IN AGED BRONZE

MOULDINGS

- M1 1 1/2" x 9" NET STAIN GRADE MERBAU DECK SOKFIT FACING
- M2 1/2" x 3 1/2" NET STAIN GRADE MERBAU CASING
- M3 1/2" x 3 1/2" NET STAIN GRADE MERBAU BASE
- M4 1 1/2" PAINT GRADE CASING
- M5 1"x1" SEAGRASS LIMESTONE TILE BASE
- M6 1"x6 3/4" NET STAIN GRADE MERBAU CASING AT POCKET DOOR
- M7 1"x7 1/4" NET STAIN GRADE MERBAU CASING
- M8 3/4" x 3 1/2" NET STAIN GRADE MERBAU STOOL
- M9 3" x 7 1/4" NET STAIN GRADE MERBAU CASING

PAUL BLECK, A.I.A., LTD.
ARCHITECTS
P.O. BOX 4771, KAILUA-KONA, HAWAII 96745
(808) 326-1598 FAX (808) 331-8110




THIS DOCUMENT PREPARED BY THE ARCHITECT FOR THE PROJECT WILL BE UNDER MY OBSERVATION AND CONSTRUCTION OF THIS PROJECT WILL BE UNDER MY SUPERVISION AND CONTROL. I HEREBY CERTIFY THAT I AM A LICENSED ARCHITECT AND THE WRITTEN APPROVAL OF THE ARCHITECT IS REQUIRED.

REVISIONS:


NO.	DESCRIPTION

A PROPOSED NEW RESIDENCE FOR:
SILAGI DEVELOPMENT at MAUNA LANI GOLF VISTAS
PORTION OF T.M.K. (3)-6-8-22-14


IE 4

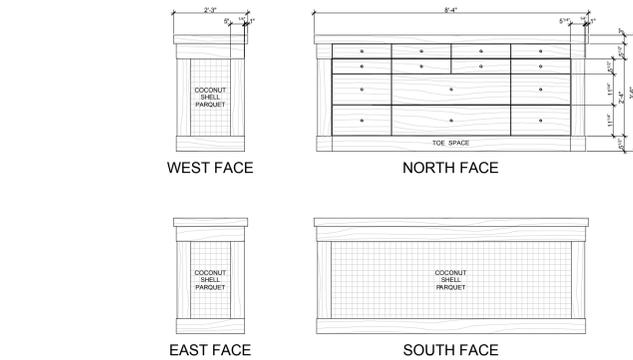


BEDROOM 2 112 HEADBOARD DRESSER

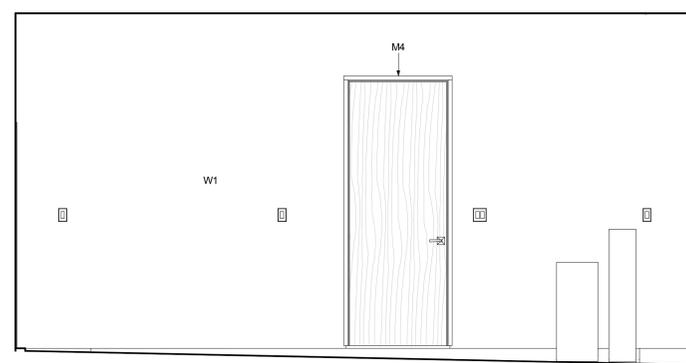


GARAGE 102

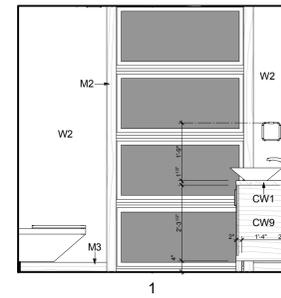


1

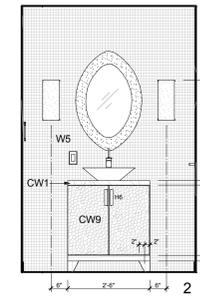

2

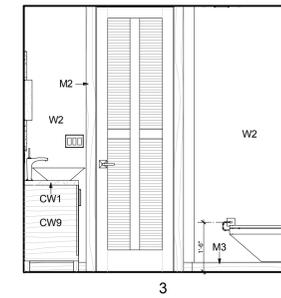


3

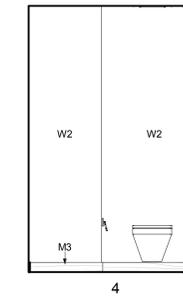


4


POWDER 103

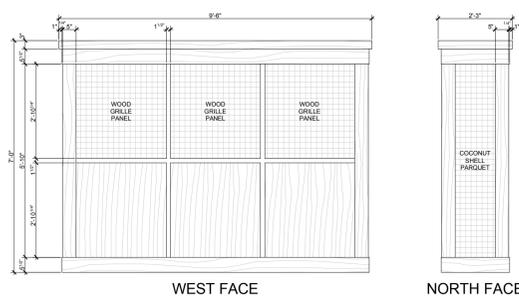


MASTER BEDROOM 118 HEADBOARD UNIT

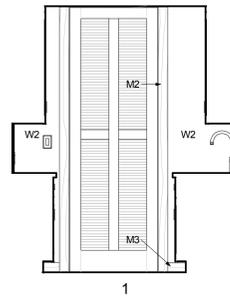


1

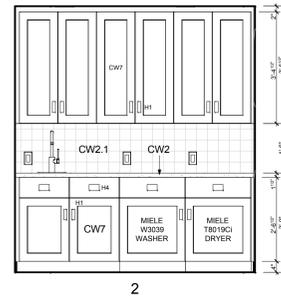

2

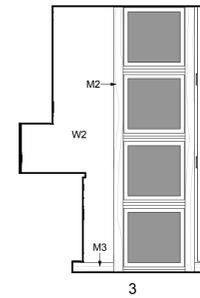

3

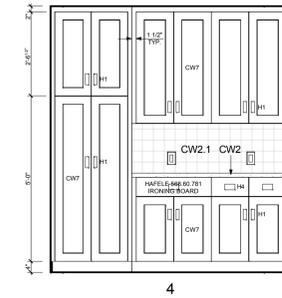


4

LAUNDRY 104




2

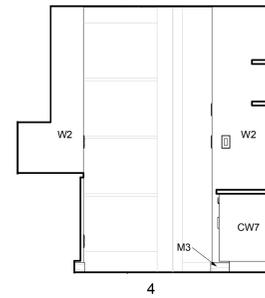


4

HALL 105

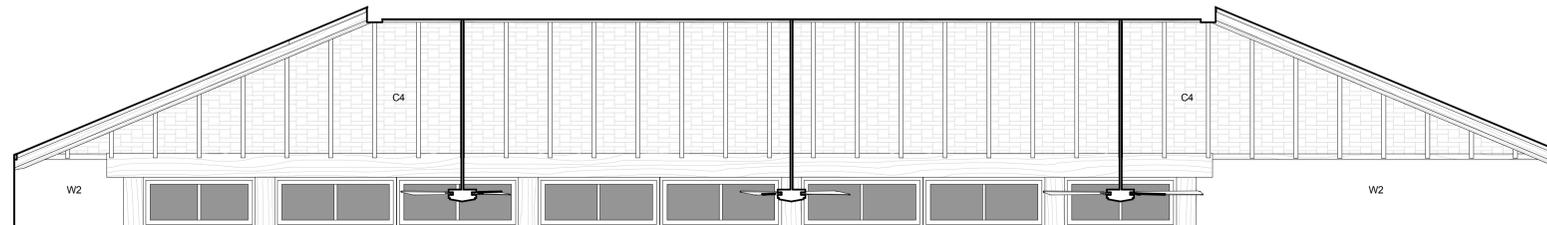


GREAT ROOM 107

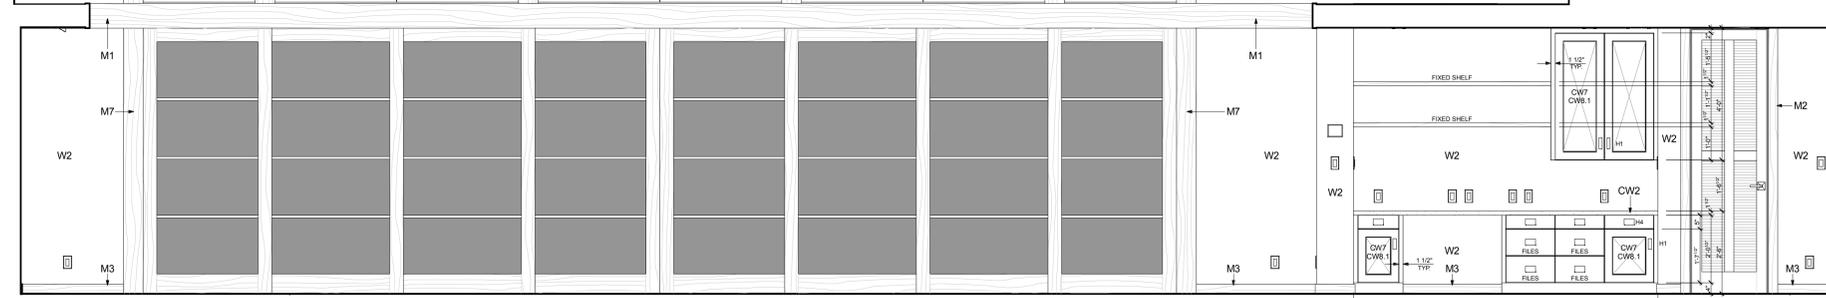


1

HALL 105

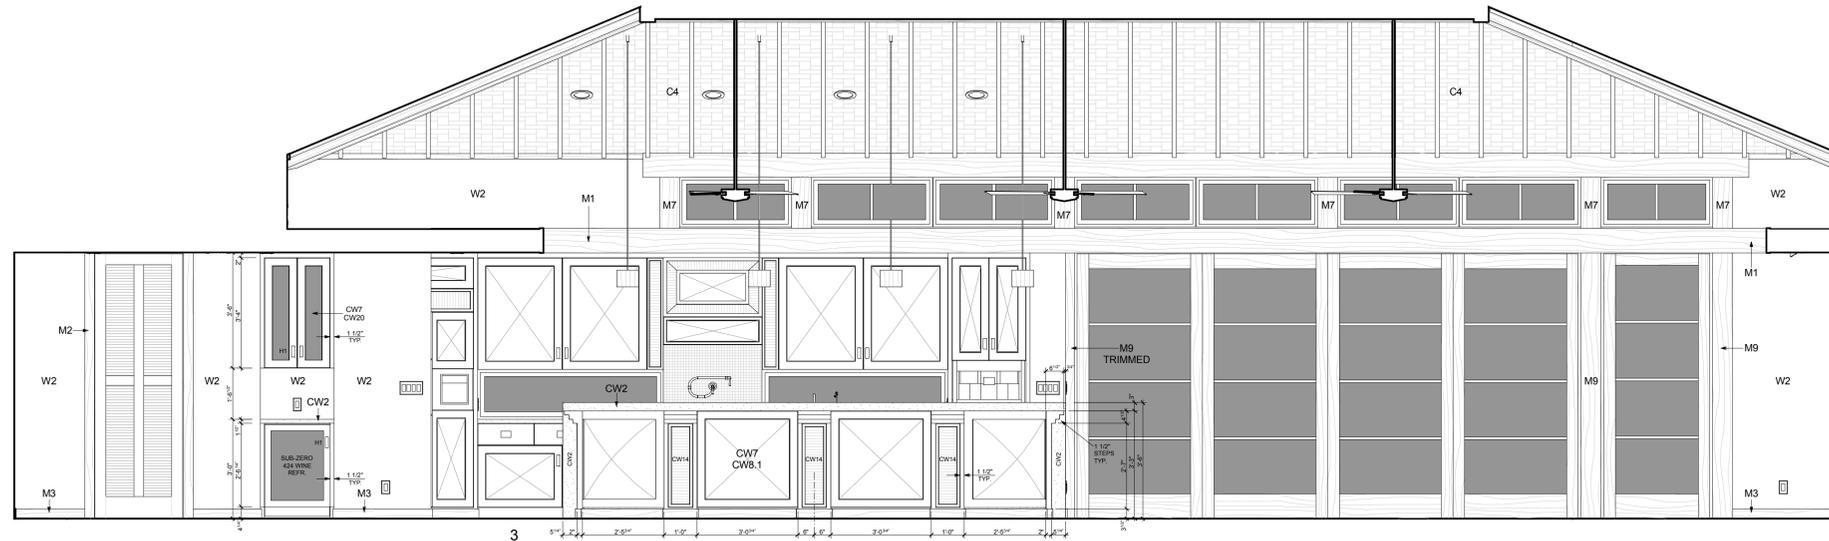


HALL 105


GREAT ROOM 107

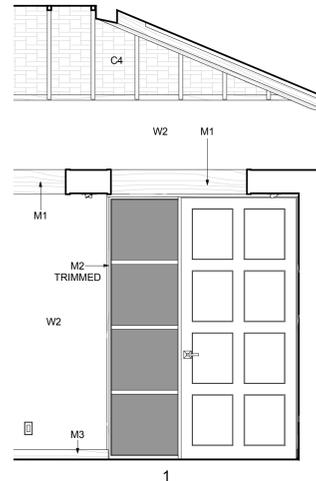


1

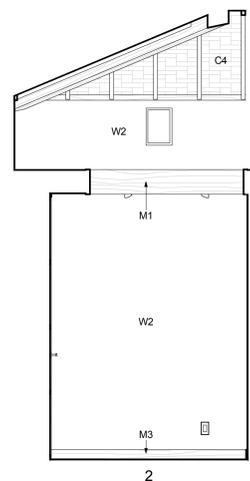


2

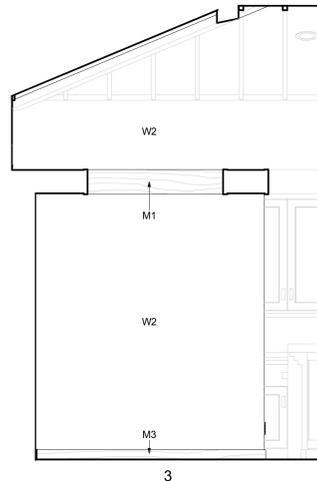


3

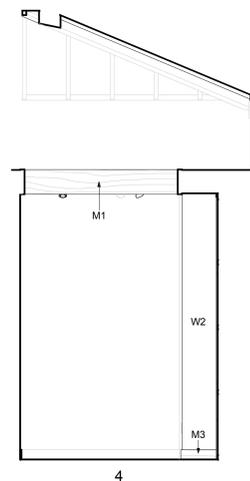

ENTRY 106

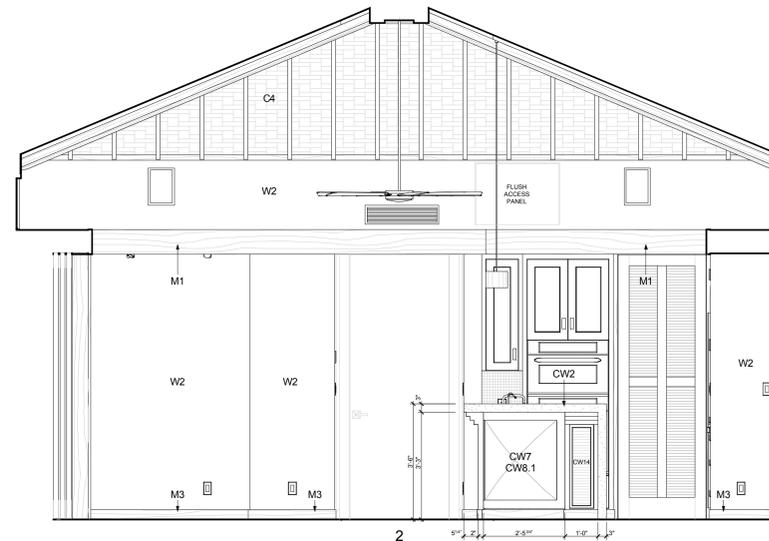


GREAT ROOM 107

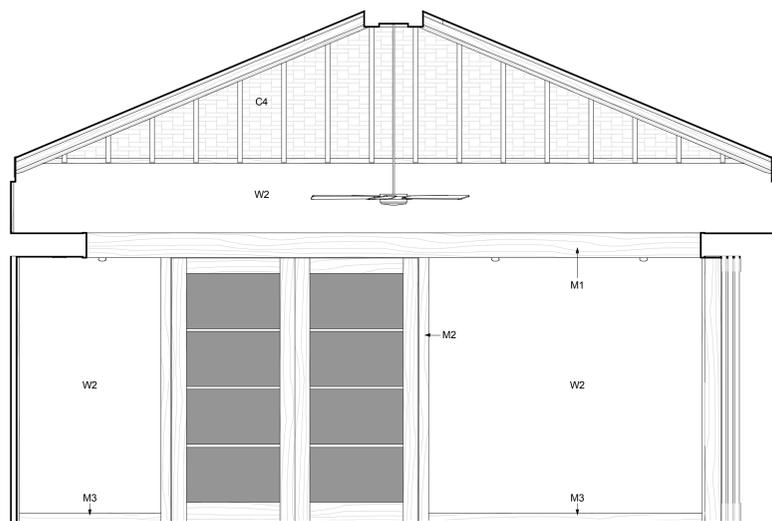


4

GREAT ROOM 107

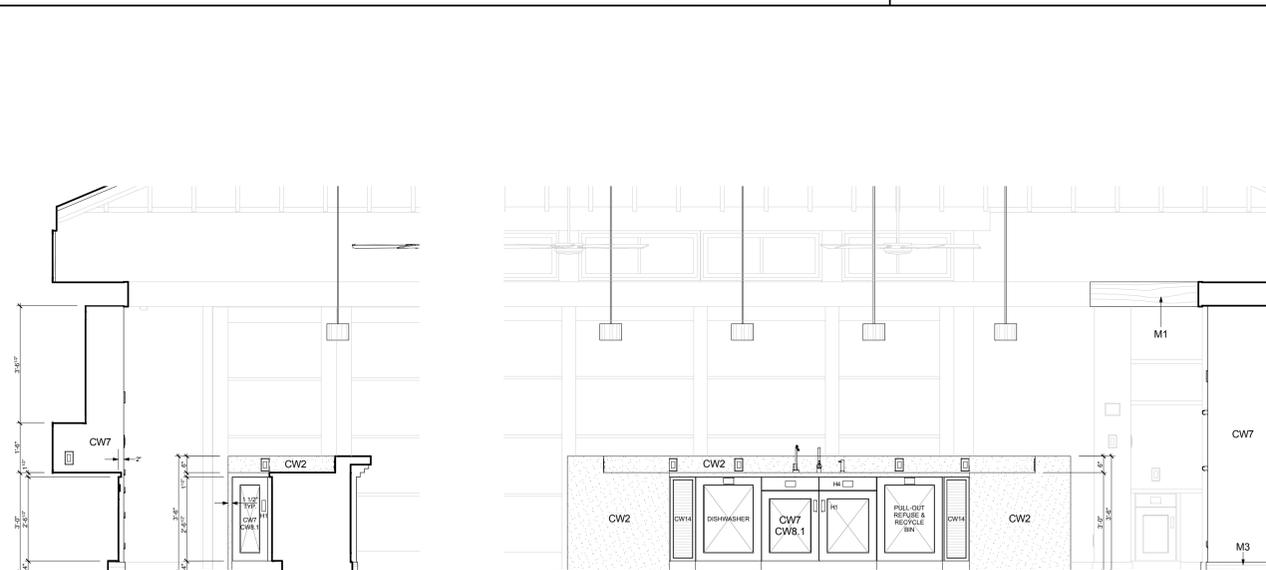

4 (ISLAND)

1

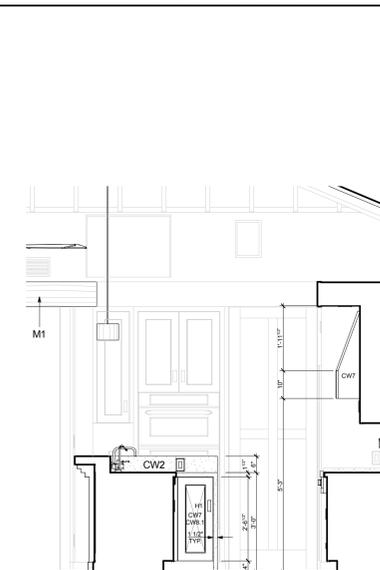

2 (ISLAND)

KITCHEN 108

INTERIOR FINISHES

FLOORS

- F1 SMOOTH FINISHED CONCRETE WITH CLEAR SEALER
- F2 EPOXY COATING OVER CONCRETE SLAB - EPOXY SHELO® MP/20306 TAN SEMI-GLOSS
- F3 SEAGRASS LIMESTONE 18"x24" TILES IN RUNNING BOND OVER THINSET MORTAR SETTING BED. GROUT WITH HYDROMENT #1189 ALABASTER
- F4 1"x1" SEAGRASS LIMESTONE MOSAIC TILE OVER MORTAR SETTING BED OVER SHOWER PAN MEMBRANE. SLOPE FINISH SURFACE TO FLOOR DRAIN
- F5 2'-3" NATURAL RIVER ROCK MATTING OVER SHOWER PAN MEMBRANE

CEILING

- C1 5/8" GYPSUM BOARD WITH SMOOTH LEVEL 3 FINISH AND PAINT SYSTEM PER INTERIOR DESIGNER SPECS
- C2 5/8" GYPSUM BOARD WITH SMOOTH LEVEL 5 FINISH AND PAINT SYSTEM PER INTERIOR DESIGNER SPECS
- C3 5/8" WATER RESISTANT GYPSUM BOARD WITH SMOOTH LEVEL 5 FINISH AND PAINT SYSTEM PER INTERIOR DESIGNER SPECS
- C4 1 1/2" x 1 1/2" NET MERBAU SLATS OVER WOVEN BAMBOO MAT OVER 5/8" GYPSUM BOARD WITH LEVEL 3 FINISH. BAMBOO MAT MATERIAL: ARCHSYSTEMS® #PDP/PTI PANELS. SEAMS SHALL BE CONCEALED BY MERBAU SLATS
- C5 MERBAU DECORATIVE BEAMS
- C6 CERAMIC TILE OVER CEMENT BOARD BACKING PANEL
- C7 1/4" MERBAU TAG CLADDING OVER 5/8" GYPSUM BOARD WITH LEVEL 3 FINISH
- C8 1/4" MERBAU TAG CLADDING OVER (1) LAYER #15 PAPER
- C9 7/8" EXTERIOR CEMENT BOARD OVER PAPER BACKED EXPANDED METAL LATH. MATCH ADJACENT WALL PASTER COLOR AND TEXTURE
- C10 MERBAU WOOD MORTISED CEILING GRID
- C11 3/4" MERBAU TAG EAVE SHEATHING WITH MEDIUM STAIN FINISH
- C12 4/8" MERBAU EAVE RAFTERS WITH MEDIUM STAIN FINISH

WALLS

- W1 5/8" GYPSUM BOARD WITH SMOOTH LEVEL 3 FINISH AND PAINT SYSTEM PER INTERIOR DESIGNER SPECS
- W2 5/8" GYPSUM BOARD WITH SMOOTH LEVEL 5 FINISH AND PAINT SYSTEM PER INTERIOR DESIGNER SPECS
- W3 5/8" WATER RESISTANT GYPSUM BOARD WITH SMOOTH LEVEL 5 FINISH AND PAINT SYSTEM PER INTERIOR DESIGNER SPECS
- W4 TOURAPAM 6/8" NATURAL COCONUT TILE WALL FINISH BY FL1800 OVER 5/8" GYPSUM BOARD WITH LEVEL 3 FINISH WWW.FL1800.COM
- W5 1"x1" GLASS MOSAIC TILE OVER 5/8" WATER RESISTANT GYPSUM BOARD WITH LEVEL 3 FINISH. MOSAIC TILE GRADIENT BLEND BY OCEANSIDE GLASS TILE IN COLORS: EQUATOR #677 MATTE, HARVEST #408, CLEAR #400, CANE #406 MATTE. GROUT WITH HYDROMENT #1189 ALABASTER. SEE WWW.GLASSTILE.COM
- W6 1"x1" SEAGRASS LIMESTONE TILE OVER CEMENT MORTAR SETTING BED WITH PAPER BACKED WIRE LATH
- W7 WALL COVERING PER INTERIOR DESIGNER OVER 5/8" GYPSUM BOARD WITH SMOOTH LEVEL 3 FINISH

CASEWORK

- CW1 JURASSIC BLUE LIMESTONE COUNTERTOP
- CW2 GOLDEN BEACHES GRANITE COUNTERTOP
- CW2.1 GOLDEN BEACHES GRANITE 4x4 POLISHED TILE BACKSPLASH
- CW3 CREMA MARFIL MARBLE COUNTERTOP
- CW3.1 CREMA MARFIL 4x4 POLISHED TILE BACKSPLASH
- CW4 VERDE BUTTERFLY GRANITE COUNTERTOP
- CW4.1 VERDE BUTTERFLY GRANITE 4x4 POLISHED TILE BACKSPLASH
- CW5 MERBAU WOOD SHOWER BENCH WITH STAINLESS STEEL HARDWARE
- CW6 1"x1" SEAGRASS LIMESTONE TILE BACKSPLASH
- CW7 STAIN GRADE MERBAU CABINETRY - SEE DRAWINGS FOR DOOR AND DRAWER STYLE PLACEMENTS. TYPICAL STYLES AS FOLLOW UNLESS OTHERWISE NOTED OR SHOWN ON PLANS:
- FLAT PANELS SHALL BE PLAN WITH EASED EDGES.
- SHAKER STYLE SHALL HAVE 5/16" THICK FLAT PANELS AND 3/4" x 3" NET STILES AND RAILS WITH EASED EDGES. PANEL MATERIALS AND TYPES VARY (SEE PLANS). THE STANDARD PANELS SHALL BE MERBAU WOOD WITH GRAIN ORIENTED VERTICALLY.
- CW8 (NOT USED)
- CW8.1 DIAMOND CONTOUR MERBAU WOOD DOOR PANELS
- CW9 MERBAU WOOD PULLMAN CABINET WITH HAMMERED FINISH SOLID PANEL DOORS
- CW10 PAINT GRADE CABINETS
- CW11 BEARGRASS GLASS PANEL CABINET DOOR - 3" FORM VARIA COLLECTION KANI BEARY GRASS PANEL WITH 3/4" x 3" NET MERBAU WOOD FRAME & 3/4" x 3/4" NET FULL MULLIONS EQUAL SPACED. ALL WOOD PARTS SHALL HAVE EASED EDGES
- CW12 RICE PAPER GLASS PANEL CABINET DOOR - LUMICOR BOTANICALS COLLECTION RICE PAPER PANEL WITH 3/4" x 3" NET MERBAU WOOD FRAME & 3/4" x 3/4" NET FULL MULLIONS EQUAL SPACED. ALL WOOD PARTS SHALL HAVE EASED EDGES
- CW13 ALABASTER PANEL CABINET DOOR - 3" FORM VARIA COLLECTION KANI TABAKO PANEL WITH 3/4" x 3" NET MERBAU WOOD FRAME & 3/4" x 3/4" NET FULL MULLIONS EQUAL SPACED. ALL WOOD PARTS SHALL HAVE EASED EDGES
- CW14 PENCIL TABOUR MERBAU PANEL CABINET DOOR / DRAWER OR FIXED FACE
1/4" PENCIL TABOUR MERBAU WOOD WITH 3/4" x 1" NET PERIMETER FRAME WITH EASED EDGES. SEE PLANS FOR PANEL ORIENTATIONS AND MITERED PANELS AT RANGE HOOD
- CW15 DIAMOND CONTOUR MERBAU PANEL FIXED FACE WITH 3/4" x 1" NET PERIMETER FRAME WITH EASED EDGES.
- CW16 1/2" TEMPERED GLASS DIRECT GLAZED SHOWER PARTITION
- CW17 2 1/2" NET MERBAU WOOD SHELF AT NICHE WITH STAINLESS STEEL MOUNTING HARDWARE
- CW18 WOOD PULLMAN - KOHLER K-18599-F28 INSTALLED PER MANUFACTURER SPECS
- CW19 CUSTOM CAST CONCRETE PULLMAN TOP WITH INTEGRAL SINK AND BACKSPLASH. COLOR TO MATCH KOHLER 'ROBERTONE'. PROVIDE SAMPLES TO INTERIOR DESIGNER
- CW20 'BENDHEIM' 5/16" LAMINATED GLASS DOOR PANEL - 'CLEAR STARBURST' STYLE. 5/16" THICK

CABINET HARDWARE

- H1 DOOR KNOBS: MYKNOBS.COM 'OLD WORLD CLASSIC HARDWARE' BMH-36599 IN OIL RUBBED BRONZE
- H2 DOOR KNOBS: MYKNOBS.COM 'OLD WORLD CLASSIC HARDWARE' BMH-36534 (PAIR) IN OIL RUBBED BRONZE
- H3 DOOR KNOBS: MYKNOBS.COM 'OLD WORLD CLASSIC HARDWARE' BMH-36701 IN OIL RUBBED BRONZE
- H4 DRAWER PULLS: MYKNOBS.COM 'OLD WORLD CLASSIC HARDWARE' BMH-36699 IN OIL RUBBED BRONZE
- H5 DRAWER PULLS: MYKNOBS.COM 'OLD WORLD CLASSIC HARDWARE' BMH-36716 IN OIL RUBBED BRONZE
- H6 DOOR KNOBS: MYKNOBS.COM 'ATLAS HOMEWARES' ATL-34762 SPA PULL IN BLUE AND POLISHED CHROME
- H7 DOOR KNOBS: MYKNOBS.COM 'ANNE AT HOME' ANH-59087-3 ELEGANT BASICS IN RUBBED BRONZE
- H8 DOOR KNOBS & DRAWER PULLS: MYKNOBS.COM 'CLASSIC BRASS' CLB-31558 SANTA FE PULL IN AGED BRONZE

MOULDINGS

- M1 1 1/2" x 9" NET STAIN GRADE MERBAU DECK SOKFIT FACING
- M2 1/2" x 3 1/2" NET STAIN GRADE MERBAU CASING
- M3 1/2" x 3 1/2" NET STAIN GRADE MERBAU BASE
- M4 1 1/2" PAINT GRADE CASING
- M5 1"x1" SEAGRASS LIMESTONE TILE BASE
- M6 1"x6 3/4" NET STAIN GRADE MERBAU CASING AT POCKET DOOR
- M7 1"x7 1/4" NET STAIN GRADE MERBAU CASING
- M8 3/4" x 3 1/2" NET STAIN GRADE MERBAU STCOL
- M9 3" x 7 1/4" NET STAIN GRADE MERBAU CASING

PAUL BLECK, A.I.A., LTD.
ARCHITECTS
P.O. BOX 4771, KAILUA-KONA, HAWAII 96745
(808) 326-1598



THIS DOCUMENT PREPARED BY THE ARCHITECT FOR THE CLIENT. THE PROJECT WILL BE UNDER MY OBSERVATION AND CONSTRUCTION OF THIS PROJECT WILL BE UNDER MY SUPERVISION AND CONTROL. I HAVE REVIEWED THE WRITTEN APPROVAL OF THE ARCHITECT.





REVISIONS:

A PROPOSED NEW RESIDENCE FOR:
SILAGI DEVELOPMENT at MAUNA LANI GOLF VISTAS
PORTION OF T.M.K. (3)-6-8-22-14

3036 NAME: NOHEA LOT 30 INTERIORS Bk
SCALE: 1/2" = 1'-0"
DATE: 10/28/2009





IE 5

The contents of these documents are and remain the property of Paul Bleck A.I.A., Ltd. The documents are furnished in confidence and only for the intended purpose in connection with the site for which they were prepared. No portion of the documents may be reproduced or disclosed to others for any other purpose or site without the prior written consent of Paul Bleck A.I.A., Ltd. ©

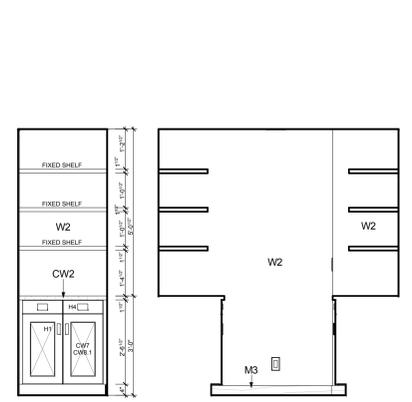
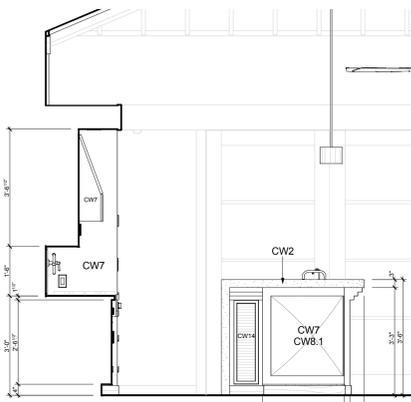
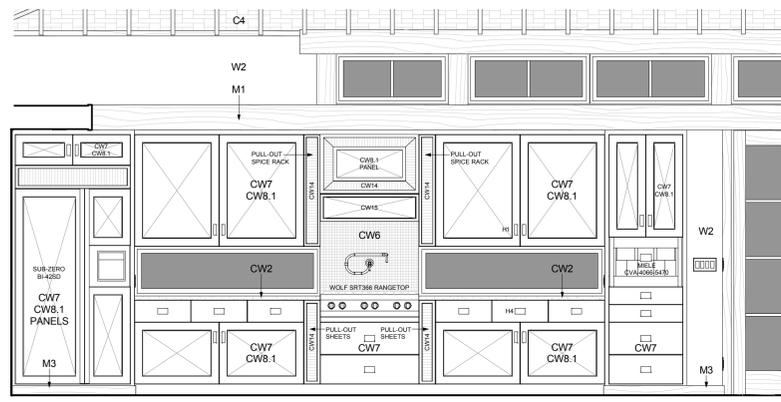
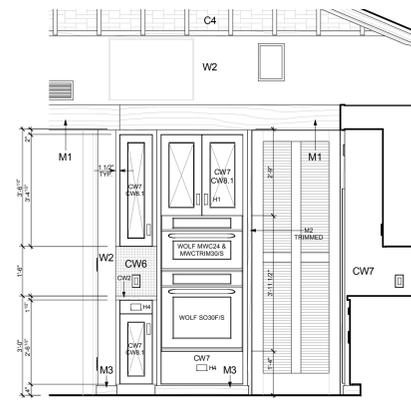


KITCHEN 108





PANTRY 109

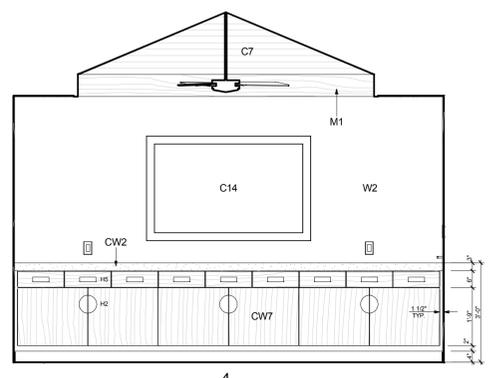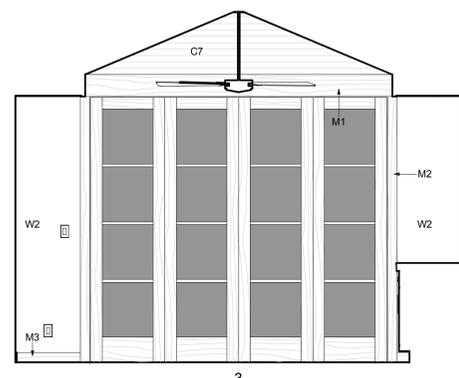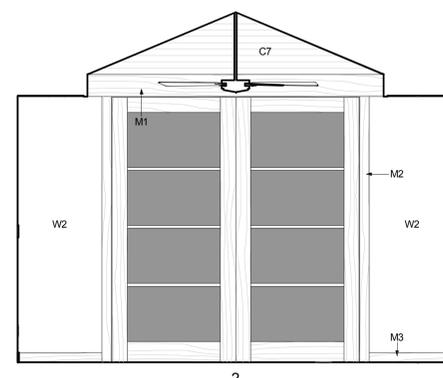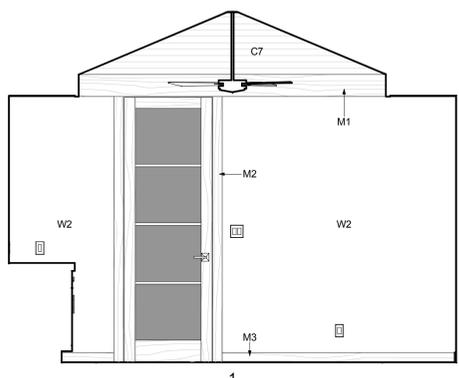





MEDIA ROOM 110

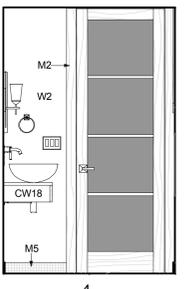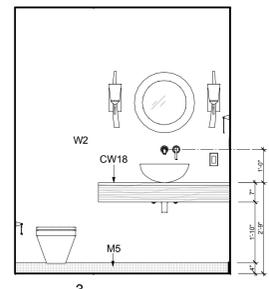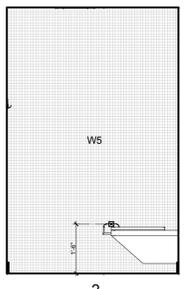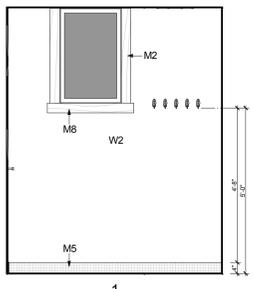

RESTROOM 111

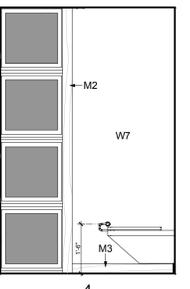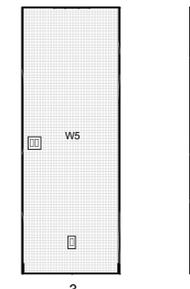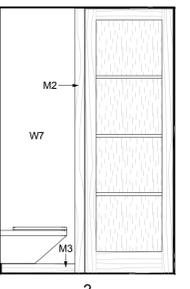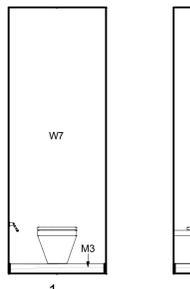

WATER CLOSET 113

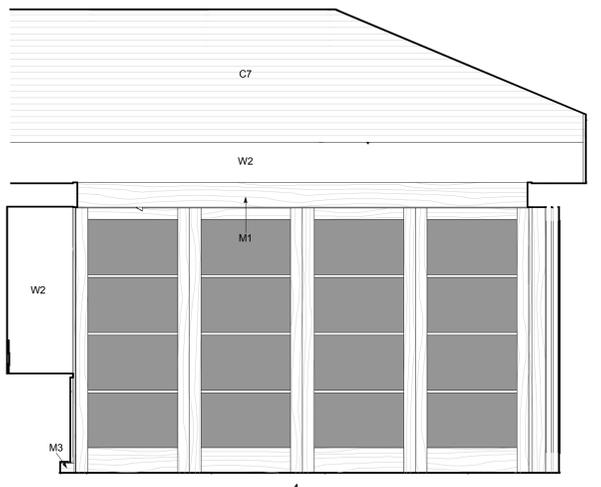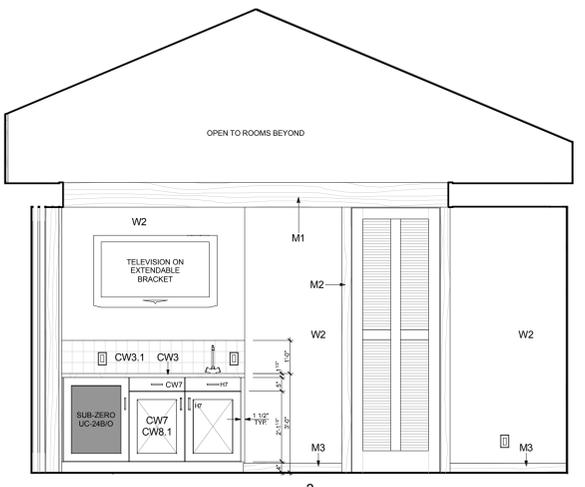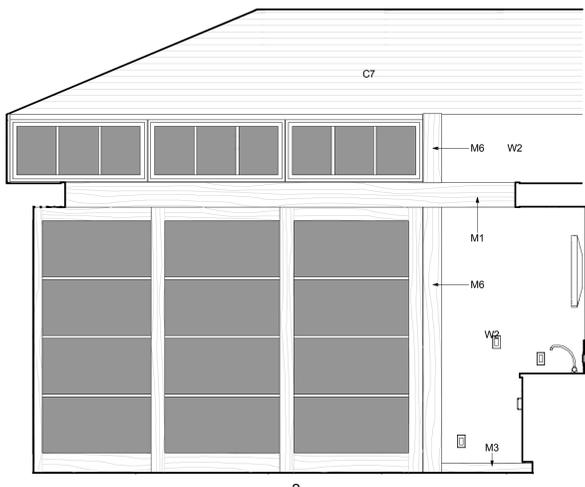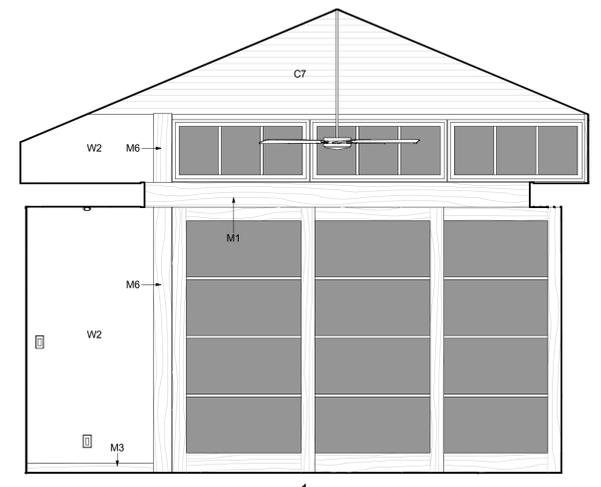

BEDROOM 2 112

INTERIOR FINISHES

- FLOORS**
- F1 SMOOTH FINISHED CONCRETE WITH CLEAR SEALER
 - F2 EPOXY COATING OVER CONCRETE SLAB - EPOXY SHELO[®] MP/20306 TAN SEMI-GLOSS
 - F3 SEAGRASS LESTONE[®] 18"x24" TILES IN RUNNING BOND OVER THINSET MORTAR SETTING BED. GROUT WITH HYDROBOND[®] #1189 ALABASTER
 - F4 1"x1" SEAGRASS LESTONE MOSAIC TILE OVER MORTAR SETTING BED OVER SHOWER PAN MEMBRANE. SLOPE FINISH SURFACE TO FLOOR DRAIN
 - F5 2"-3" NATURAL RIVER ROCK MATTING OVER SHOWER PAN MEMBRANE
- CEILING**
- C1 5/8" GYPSUM BOARD WITH SMOOTH LEVEL 5 FINISH AND PAINT SYSTEM PER INTERIOR DESIGNER SPECS
 - C2 5/8" GYPSUM BOARD WITH SMOOTH LEVEL 5 FINISH AND PAINT SYSTEM PER INTERIOR DESIGNER SPECS
 - C3 5/8" WATER RESISTANT GYPSUM BOARD WITH SMOOTH LEVEL 5 FINISH AND PAINT SYSTEM PER INTERIOR DESIGNER SPECS
 - C4 1 1/2" x 1 1/2" NET MERBAU SLATS OVER WOVEN BAMBOO MAT OVER 5/8" GYPSUM BOARD WITH LEVEL 3 FINISH. BAMBOO MAT MATERIAL: ARCHISTEER[®] RIVOLI[®] PANELS. SEAMS SHALL BE CONCEALED BY MERBAU SLATS
 - C5 MERBAU DECORATIVE BEAMS
 - C6 CERAMIC TILE OVER CEMENT BOARD BACKING PANEL
 - C7 1/4" MERBAU TAG CLADDING OVER 5/8" GYPSUM BOARD WITH LEVEL 3 FINISH
 - C8 1/4" MERBAU TAG CLADDING OVER (1) LAYER #15 PAPER
 - C9 7/8" EXTERIOR CEMENT PLASTER OVER PAPER BACKED EXPANDED METAL LATH. MATCH ADJACENT WALL PLASTER COLOR AND TEXTURE
 - C10 MERBAU WOOD MORTISED CEILING GRID
 - C11 2x6 MERBAU TAG EAVE SHEATHING WITH MEDIUM STAIN FINISH
 - C12 4x6 MERBAU EAVE RAFTERS WITH MEDIUM STAIN FINISH
- WALLS**
- W1 5/8" GYPSUM BOARD WITH SMOOTH LEVEL 5 FINISH AND PAINT SYSTEM PER INTERIOR DESIGNER SPECS
 - W2 5/8" GYPSUM BOARD WITH SMOOTH LEVEL 5 FINISH AND PAINT SYSTEM PER INTERIOR DESIGNER SPECS
 - W3 5/8" WATER RESISTANT GYPSUM BOARD WITH SMOOTH LEVEL 5 FINISH AND PAINT SYSTEM PER INTERIOR DESIGNER SPECS
 - W4 TOURALAM 9/16" NATURAL COCONUT TILE WALL FINISH BY PLWOOD OVER 5/8" GYPSUM BOARD WITH LEVEL 3 FINISH WWW.PLWOOD.COM
 - W5 1"x1" GLASS MOSAIC TILE OVER 5/8" WATER RESISTANT GYPSUM BOARD WITH LEVEL 3 FINISH. MOSAIC TILE GRADIENT BLEND BY OCEANSIDE GLASS TILE IN COLORS: EQUATOR #037 MATTE, HARVEST #008 CLEAR #010, GANE #006 MATTE. GROUT WITH HYDROBOND[®] #1189 ALABASTER. SEE WWW.GLASSTILE.COM
 - W6 1"x1" SEAGRASS LESTONE TILE OVER CEMENT MORTAR SETTING BED WITH PAPER BACKED WIRE LATH
 - W7 WALL COVERING PER INTERIOR DESIGNER OVER 5/8" GYPSUM BOARD WITH SMOOTH LEVEL 3 FINISH
- CASEWORK**
- CW1 JURASSIC BLUE LESTONE COUNTERTOP
 - CW2 GOLDEN BEACHES GRANITE COUNTERTOP
 - CW3 GOLDEN BEACHES GRANITE 4x4 POLISHED TILE BACKSPLASH
 - CW4 CREMA MARFIL MARBLE COUNTERTOP
 - CW5 VERDE BUTTERFLY GRANITE COUNTERTOP
 - CW6 VERDE BUTTERFLY GRANITE 4x4 POLISHED TILE BACKSPLASH
 - CW7 JURASSIC BLUE LESTONE TILE BACKSPLASH
 - CW8 1"x1" SEAGRASS LESTONE TILE BACKSPLASH
 - CW9 STAIN GRADE MERBAU CABINETRY - SEE DRAWINGS FOR DOOR AND DRAWER STYLE PLACEMENTS. TYPICAL STYLES AS CALL OUTS UNLESS OTHERWISE NOTED OR SHOWN ON PLANS.
 - FLAT PANELS SHALL BE PLAN WITH EASED EDGES.
 - SHAKER STYLE SHALL HAVE 5/16" THICK FLAT PANELS AND 3/4" x 3" NET STILES AND RAILS WITH EASED EDGES. PANEL MATERIALS AND TYPES VARY (SEE PLANS). THE STANDARD PANELS SHALL BE MERBAU WOOD WITH GRAIN ORIENTED VERTICALLY.
 - CW10 PAINT GRADE CABINETS
 - CW11 BEARGRASS GLASS PANEL CABINET DOOR - 3" FORD VARA COLLECTION KANI BEARY GRASS PANEL WITH 3/4" x 3" NET MERBAU WOOD FRAME & 3/4" x 3/4" NET FULL MULLIONS EQUAL SPACED. ALL WOOD PARTS SHALL HAVE EASED EDGES
 - CW12 RICE PAPER GLASS PANEL CABINET DOOR - LIMCOR ROTANCA'S COLLECTION RICE PAPER PANEL WITH 3/4" x 3" NET MERBAU WOOD FRAME & 3/4" x 3/4" NET FULL MULLIONS EQUAL SPACED. ALL WOOD PARTS SHALL HAVE EASED EDGES
 - CW13 ALABASTER PANEL CABINET DOOR - 3" FORD VARA COLLECTION KANI TABAKO PANEL WITH 3/4" x 3" NET MERBAU WOOD FRAME & 3/4" x 3/4" NET FULL MULLIONS EQUAL SPACED. ALL WOOD PARTS SHALL HAVE EASED EDGES
 - CW14 PENCIL TABOUR MERBAU PANEL CABINET DOOR / DRAWER OR FIXED FACE 1/4" PENCIL TABOUR MERBAU WOOD WITH 3/4" x 1" NET PERIMETER FRAME WITH EASED EDGES. SEE PLANS FOR PANEL ORIENTATIONS AND MITERED PANELS AT RANGE HOOD
 - CW15 DIAMOND CONTOUR MERBAU PANEL FIXED FACE WITH 3/4" x 1" NET PERIMETER FRAME WITH EASED EDGES.
 - CW16 1/2" TEMPERED GLASS DIRECT GLAZED SHOWER PARTITION
 - CW17 2 1/2" NET MERBAU WOOD SHELF AT NICHE WITH STAINLESS STEEL MOUNTING HARDWARE
 - CW18 WOOD PULLMAN - KOHLER K-1899-F28 INSTALLED PER MANUFACTURER SPECS
 - CW19 CUSTOM CAST CONCRETE PULLMAN TOP WITH INTEGRAL SINK AND BACKSPLASH. COLOR TO MATCH KOHLER 'RIVERSTONE'. PROVIDE SAMPLES TO INTERIOR DESIGNER
 - CW20 'BENDHEIM' 5/16" LAMINATED GLASS DOOR PANEL - 'CLEAR STARBURST' STYLE. 5/16" THICK
- CABINET HARDWARE**
- H1 DOOR KNOBS: MYKNOBS.COM 'OLD WORLD CLASSIC HARDWARE' BMH-3669 IN OIL RUBBED BRONZE
 - H2 DOOR KNOBS: MYKNOBS.COM 'OLD WORLD CLASSIC HARDWARE' BMH-3634 (PAIR) IN OIL RUBBED BRONZE
 - H3 DOOR KNOBS: MYKNOBS.COM 'OLD WORLD CLASSIC HARDWARE' BMH-3671 IN OIL RUBBED BRONZE
 - H4 DRAWER PULLS: MYKNOBS.COM 'OLD WORLD CLASSIC HARDWARE' BMH-3671 IN OIL RUBBED BRONZE
 - H5 DRAWER PULLS: MYKNOBS.COM 'OLD WORLD CLASSIC HARDWARE' BMH-3671 IN OIL RUBBED BRONZE
 - H6 DOOR KNOBS: MYKNOBS.COM 'ATLAS HOMEWARES' ATL-34762 SPA PULL IN BLUE AND POLISHED CHROME
 - H7 DOOR KNOBS: MYKNOBS.COM 'ANNE AT HOME' ANH-59087-3 ELEGANT BASICS IN RUBBED BRONZE
 - H8 DOOR KNOBS & DRAWER PULLS: MYKNOBS.COM 'CLASSIC BRASS' CLB-31558 SANTA FE PULL IN ACED BRONZE
- MOULDINGS**
- M1 1 1/2" x 9" NET STAIN GRADE MERBAU DECK SIFKIT FACING
 - M2 1/2" x 3 1/2" NET STAIN GRADE MERBAU CASING
 - M3 1/2" x 3 1/2" NET STAIN GRADE MERBAU BASE
 - M4 1 1/2" PAINT GRADE CASING
 - M5 1"x6 3/4" NET STAIN GRADE MERBAU CASING AT POCKET DOOR
 - M6 1"x7 1/4" NET STAIN GRADE MERBAU CASING
 - M7 3/4" x 3 1/2" NET STAIN GRADE MERBAU STOOL
 - M8 3" x 7 1/4" NET STAIN GRADE MERBAU CASING

PAUL BLECK, A.I.A., LTD.
ARCHITECTS
 P.O. BOX 4771, KAILUA-KONA, HAWAII 96745
 (808) 326-1598

THIS DOCUMENT PREPARED BY THE ARCHITECT FOR THE CLIENT'S USE ONLY. THE ARCHITECT'S LIABILITY IS LIMITED TO THE DESIGN AND CONSTRUCTION OF THIS PROJECT. THE ARCHITECT SHALL NOT BE RESPONSIBLE FOR ANY OTHER WORK OR FOR THE WRITTEN APPROVAL OF THE ARCHITECT.


REVISIONS:

A PROPOSED NEW RESIDENCE FOR:
 SLAGI DEVELOPMENT at MAUNA LANI GOLF VISTAS
 PORTION OF T.M.K. (3)-6-8-22-14


JOB NAME: NOHEA LOT 30 INTERIOR BK
 SCALE: 1/2" = 1'-0"
 DATE: 10/28/2009

IE 6


The contents of these documents are and remain the property of Paul Bleck, A.I.A., Ltd. The documents are prepared in confidence and only for the intended purpose in connection with the site for which they were prepared. No portion of the documents may be reproduced or disclosed to others for any other purpose or site without the prior written consent of Paul Bleck, A.I.A., Ltd.

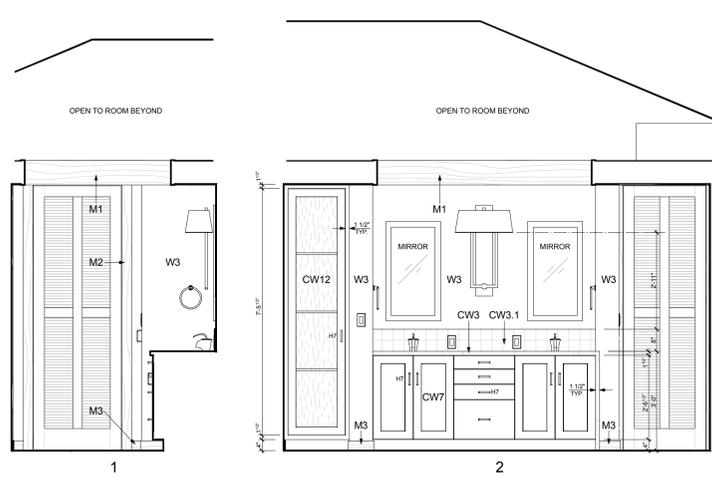


BATH 114

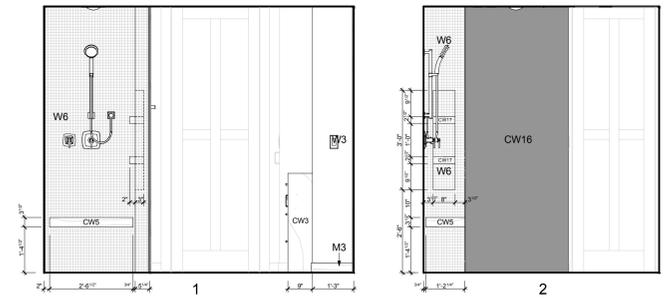


SHOWER 115

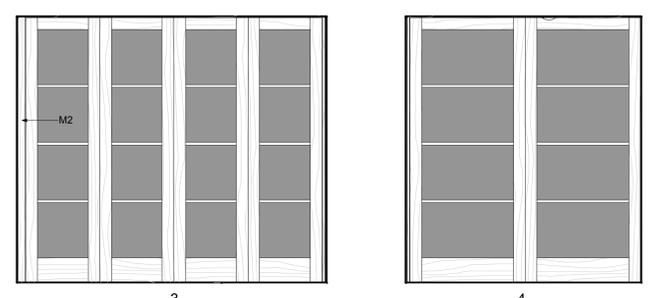

SHOWER 115

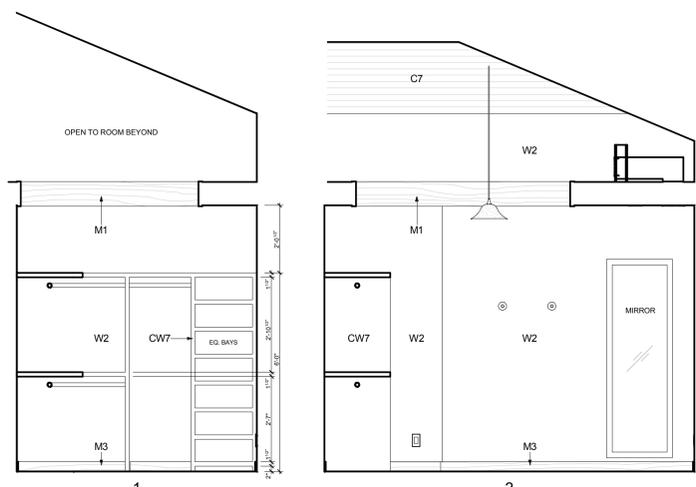

CLOSET 116

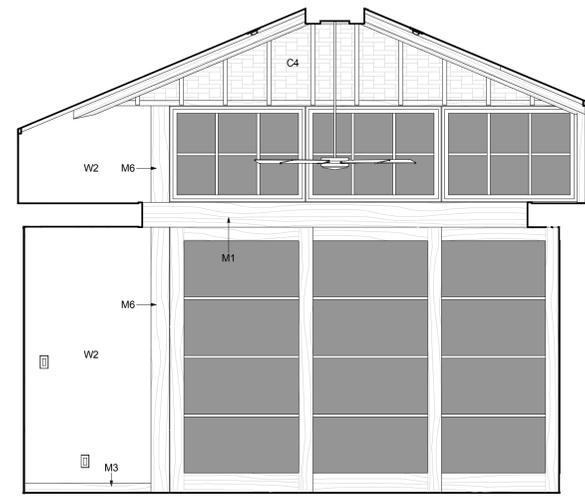

MASTER BEDROOM 118



BUREAU 117

INTERIOR FINISHES

- FLOORS**
- F1 SMOOTH FINISHED CONCRETE WITH CLEAR SEALER
 - F2 EPOXY COATING OVER CONCRETE SLAB - EPOXY SHELO[®] MP/203006 TAN SEMI-GLOSS
 - F3 SEAGRASS LIMESTONE 18"x24" TILES IN RUNNING BOND OVER THINSET MORTAR SETTING BED. GROUT WITH HYDRAMENT #1189 ALABASTER
 - F4 1"x1" SEAGRASS LIMESTONE MOSAIC TILE OVER MORTAR SETTING BOARD OVER SHOWER PAN MEMBRANE. SLOPE FINISH SURFACE TO FLOOR DRAIN
 - F5 2'-3" NATURAL RIVER ROCK MATTING OVER SHOWER PAN MEMBRANE

- CEILINGS**
- C1 5/8" GYPSUM BOARD WITH SMOOTH LEVEL 3 FINISH AND PAINT SYSTEM PER INTERIOR DESIGNER SPECS
 - C2 5/8" GYPSUM BOARD WITH SMOOTH LEVEL 5 FINISH AND PAINT SYSTEM PER INTERIOR DESIGNER SPECS
 - C3 5/8" WATER RESISTANT GYPSUM BOARD WITH SMOOTH LEVEL 5 FINISH AND PAINT SYSTEM PER INTERIOR DESIGNER SPECS
 - C4 1 1/2" x 1 1/2" NET MERBAU SLATS OVER WOVEN BAMBOO MAT OVER 5/8" GYPSUM BOARD WITH LEVEL 3 FINISH. BAMBOO MAT MATERIAL: ARCHSYSTEMS #PDP/PTL PANELS. SEAMS SHALL BE CONCEALED BY MERBAU SLATS
 - C5 MERBAU DECORATIVE BEAMS
 - C6 CERAMIC TILE OVER CEMENT BOARD BACKING PANEL
 - C7 1/4" MERBAU TAG CLADDING OVER 5/8" GYPSUM BOARD WITH LEVEL 3 FINISH
 - C8 1/4" MERBAU TAG CLADDING OVER (1) LAYER #15 PAPER
 - C9 7/8" EXTERIOR CEMENT PLASTER OVER PAPER BACKED EXPANDED METAL LATH. MATCH ADJACENT WALL PASTER COLOR AND TEXTURE
 - C10 MERBAU WOOD MORTISED CEILING GRID
 - C11 2x6 MERBAU TAG EAVE SHEATHING WITH MEDIUM STAIN FINISH
 - C12 4x6 MERBAU EAVE RAFTERS WITH MEDIUM STAIN FINISH

- WALLS**
- W1 5/8" GYPSUM BOARD WITH SMOOTH LEVEL 3 FINISH AND PAINT SYSTEM PER INTERIOR DESIGNER SPECS
 - W2 5/8" GYPSUM BOARD WITH SMOOTH LEVEL 5 FINISH AND PAINT SYSTEM PER INTERIOR DESIGNER SPECS
 - W3 5/8" WATER RESISTANT GYPSUM BOARD WITH SMOOTH LEVEL 5 FINISH AND PAINT SYSTEM PER INTERIOR DESIGNER SPECS
 - W4 TOURAPLAF 6x6 NATURAL COCONUT TILE WALL FINISH BY FL1800 OVER 5/8" GYPSUM BOARD WITH LEVEL 3 FINISH WWW.FL1800.COM
 - W5 1"x1" GLASS MOSAIC TILE OVER 5/8" WATER RESISTANT GYPSUM BOARD WITH LEVEL 3 FINISH. MOSAIC TILE GRADIENT BLEND BY OCEANSIDE GLASS TILE IN COLORS: EQUATOR #037 MATTE, HARVEST #008 CLEAR #000, GANE #006 MATTE. GROUT WITH HYDRAMENT #1189 ALABASTER. SEE WWW.GLASSTILE.COM
 - W6 1/2" SEAGRASS LIMESTONE TILE OVER CEMENT MORTAR SETTING BED WITH PAPER BACKED WIRE LATH
 - W7 WALL COVERING PER INTERIOR DESIGNER OVER 5/8" GYPSUM BOARD WITH SMOOTH LEVEL 3 FINISH

- CASEWORK**
- CW1 JURASSIC BLUE LIMESTONE COUNTERTOP
 - CW2 GOLDEN BEACHES GRANITE COUNTERTOP
 - CW2.1 GOLDEN BEACHES GRANITE 4x4 POLISHED TILE BACKSPLASH
 - CW3 CREMA MARFIL MARBLE COUNTERTOP
 - CW3.1 CREMA MARFIL 4x4 POLISHED TILE BACKSPLASH
 - CW4 VERDE BUTTERFLY GRANITE COUNTERTOP
 - CW4.1 VERDE BUTTERFLY GRANITE 4x4 POLISHED TILE BACKSPLASH
 - CW5 MERBAU WOOD SHOWER BENCH WITH STAINLESS STEEL HARDWARE
 - CW6 1"x1" SEAGRASS LIMESTONE TILE BACKSPLASH
 - CW7 STAIN GRADE MERBAU CABINETRY - SEE DRAWINGS FOR DOOR AND DRAWER STYLE PLACEMENTS. TYPICAL STYLES AS CALLED UNLESS OTHERWISE NOTED OR SHOWN ON PLANS.
 - FLAT PANELS SHALL BE PLAN WITH EASED EDGES.
 - SHAKER STYLE SHALL HAVE 5/16" THICK FLAT PANELS AND 3/4" x 3" NET STILES AND RAILS WITH EASED EDGES. PANEL MATERIALS AND TYPES VARY (SEE PLANS). THE STANDARD PANELS SHALL BE MERBAU WOOD WITH GRAIN ORIENTED VERTICALLY.
 - CW8 (NOT USED)
 - CW8.1 DIAMOND CONTOUR MERBAU WOOD DOOR PANELS
 - CW9 MERBAU WOOD PULLMAN CABINET WITH HAMMERED FINISH SOLID PANEL DOORS
 - CW10 PAINT GRADE CABINETS
 - CW11 BEARGRASS GLASS PANEL CABINET DOOR - 3' FORM VARIA COLLECTION KANI BEARY GRASS PANEL WITH 3/4" x 3" NET MERBAU WOOD FRAME & 3/4" x 3/4" NET FULL MULLIONS EQUAL SPACED. ALL WOOD PARTS SHALL HAVE EASED EDGES
 - CW12 RICE PAPER GLASS PANEL CABINET DOOR - LUMICOR ROTANUS COLLECTION RICE PAPER PANEL WITH 3/4" x 3" NET MERBAU WOOD FRAME & 3/4" x 3/4" NET FULL MULLIONS EQUAL SPACED. ALL WOOD PARTS SHALL HAVE EASED EDGES
 - CW13 ALABASTER PANEL CABINET DOOR - 3' FORM VARIA COLLECTION KANI TABAKO PANEL WITH 3/4" x 3" NET MERBAU WOOD FRAME & 3/4" x 3/4" NET FULL MULLIONS EQUAL SPACED. ALL WOOD PARTS SHALL HAVE EASED EDGES
 - CW14 PENCIL TABOUR MERBAU PANEL CABINET DOOR / DRAWER OR FIXED FACE
 - CW15 1/4" PENCIL TABOUR MERBAU WOOD WITH 3/4" x 1" NET PERIMETER FRAME WITH EASED EDGES. SEE PLANS FOR PANEL ORIENTATIONS AND MITERED PANELS AT RANGE HOOD
 - CW16 1/2" TEMPERED GLASS DIRECT GLAZED SHOWER PARTITION
 - CW17 1/2" NET MERBAU WOOD SHELF AT NICHE WITH STAINLESS STEEL MOUNTING HARDWARE
 - CW18 WOOD PULLMAN - KOHLER K-18989-F28 INSTALLED PER MANUFACTURER SPECS
 - CW19 CUSTOM CAST CONCRETE PULLMAN TOP WITH INTEGRAL SINK AND BACKSPLASH. COLOR TO MATCH KOHLER 'ROBERTONE'. PROVIDE SAMPLES TO INTERIOR DESIGNER
 - CW20 'BENDHEIM' 5/16" LAMINATED GLASS DOOR PANEL - CLEAR STARBURST STYLE. 5/16" THICK

- CABINET HARDWARE**
- H1 DOOR KNOBS: MYKNOBS.COM 'OLD WORLD CLASSIC HARDWARE' BMH-36699 IN OIL RUBBED BRONZE
 - H2 DOOR KNOBS: MYKNOBS.COM 'OLD WORLD CLASSIC HARDWARE' BMH-36634 (PAIR) IN OIL RUBBED BRONZE
 - H3 DOOR KNOBS: MYKNOBS.COM 'OLD WORLD CLASSIC HARDWARE' BMH-36711 IN OIL RUBBED BRONZE
 - H4 DRAWER PULLS: MYKNOBS.COM 'OLD WORLD CLASSIC HARDWARE' BMH-36716 IN OIL RUBBED BRONZE
 - H5 DRAWER PULLS: MYKNOBS.COM 'ATLAS HOMEWARES' ATL-34762 SPA PULL IN BLUE AND POLISHED CHROME
 - H6 DOOR KNOBS: MYKNOBS.COM 'ATLAS HOMEWARES' ATL-34762 SPA PULL IN BLUE AND POLISHED CHROME
 - H7 DOOR KNOBS: MYKNOBS.COM 'ANNE AT HOME' ANH-59087-3 ELEGANT BASICS IN RUBBED BRONZE
 - H8 DOOR KNOBS & DRAWER PULLS: MYKNOBS.COM 'CLASSIC BRASS' CLB-31558 SANTA FE PULL IN ACED BRONZE

- MOULDINGS**
- M1 1 1/2" x 9" NET STAIN GRADE MERBAU DECK SOKFIT FACING
 - M2 1/2" x 3 1/2" NET STAIN GRADE MERBAU CASING
 - M3 1/2" x 3 1/2" NET STAIN GRADE MERBAU BASE
 - M4 1 1/2" PAINT GRADE CASING
 - M5 1"x6 3/4" NET STAIN GRADE MERBAU CASING AT POCKET DOOR
 - M6 1"x7 1/4" NET STAIN GRADE MERBAU CASING
 - M7 3/4" x 3 1/2" NET STAIN GRADE MERBAU STOOL
 - M8 3" x 7 1/4" NET STAIN GRADE MERBAU CASING

PAUL BLECK, A.I.A., LTD.
ARCHITECTS
 P.O. BOX 4771, KAILUA-KONA, HAWAII 96745
 (808) 326-1598



THIS DOCUMENT PREPARED BY THE ARCHITECT FOR THE CLIENT'S USE ONLY. THE ARCHITECT'S LIABILITY IS LIMITED TO THE DESIGN AND CONSTRUCTION OF THIS PROJECT. THE ARCHITECT WILL NOT BE RESPONSIBLE FOR ANY OTHER WORK OR FOR THE WRITTEN APPROVAL OF THE ARCHITECT.



REVISIONS:

A PROPOSED NEW RESIDENCE FOR:
SILAGI DEVELOPMENT at MAUNA LANI GOLF VISTAS
 PORTION OF T.M.K. (3)-6-8-22-14





JOB NAME: NOKA LOT 30 INTERIORS Bk
 SCALE: 1/2" = 1'-0"
 DATE: 10/28/2009

IE 7





The contents of these documents are and remain the property of Paul Bleck, A.I.A., Ltd. The documents are prepared in confidence and only for the intended purpose in connection with the site for which they were prepared. No portion of the documents may be reproduced or disclosed to others for any other purpose, or site without the prior written consent of Paul Bleck, A.I.A., Ltd.

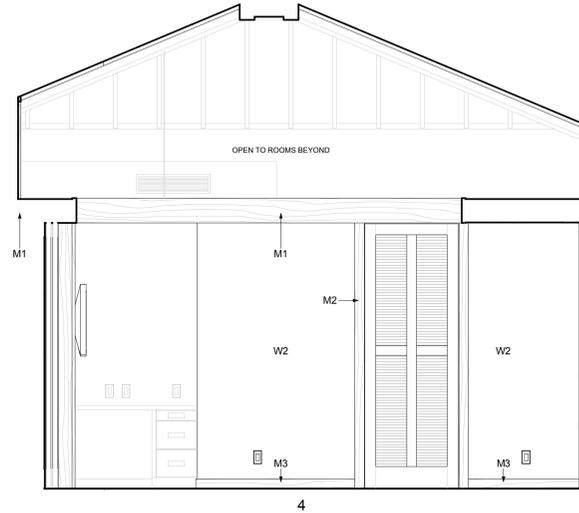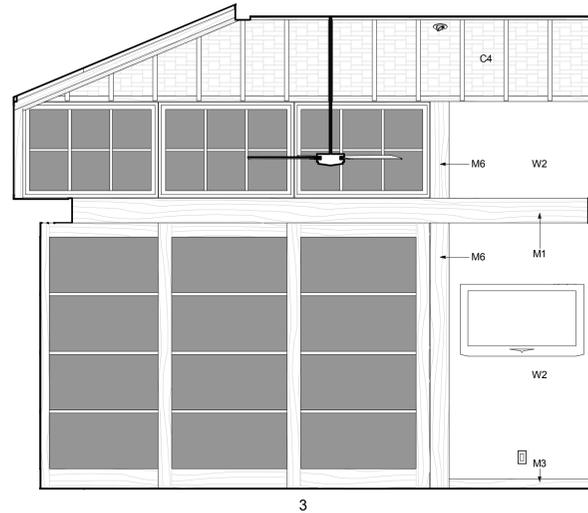



MASTER BEDROOM 118

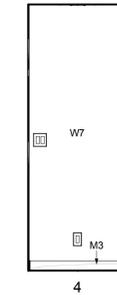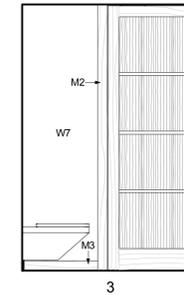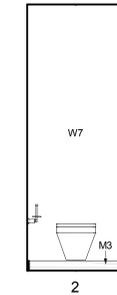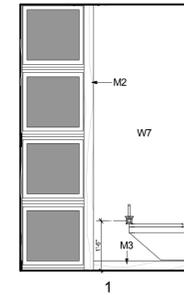



WATER CLOSET 119

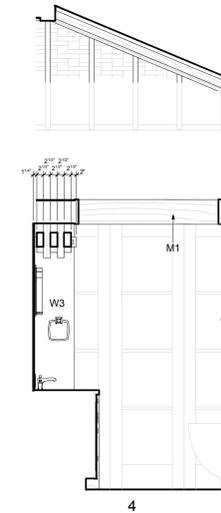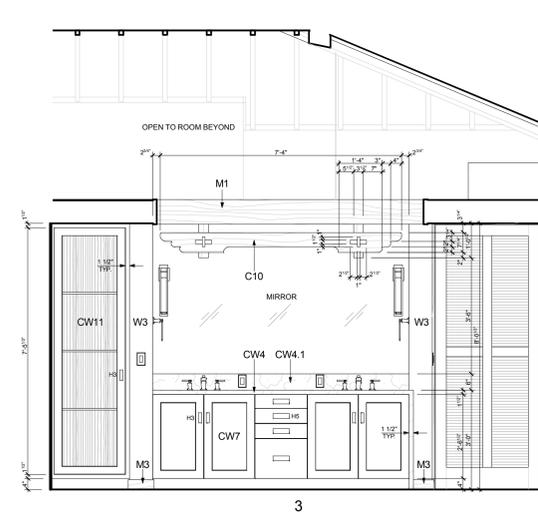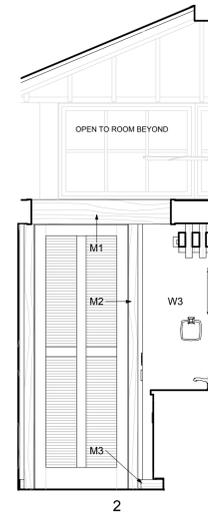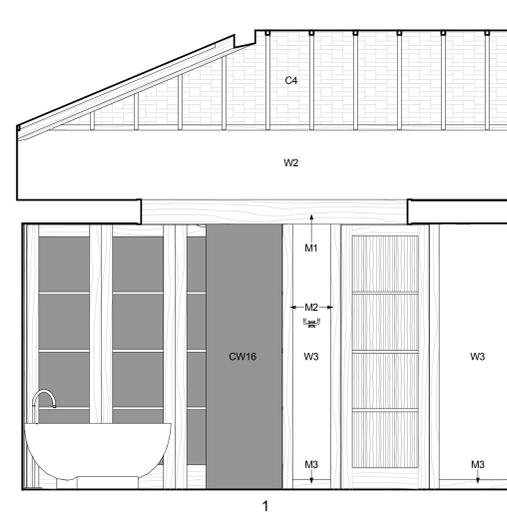





MASTER BATH 120

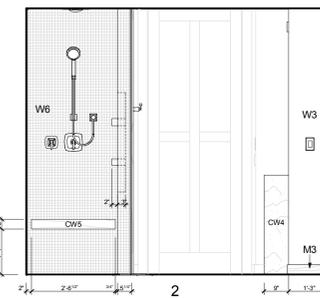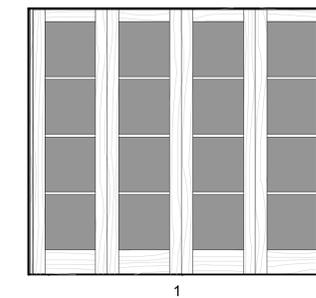

SHOWER 121

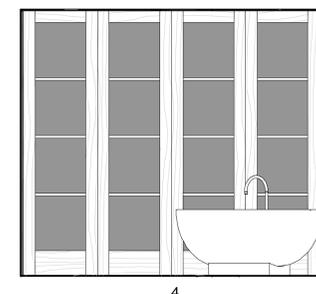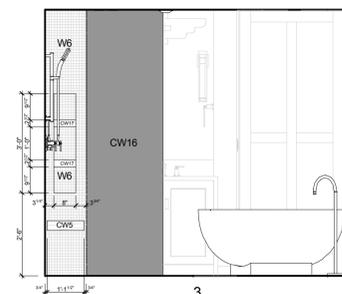

SHOWER 121

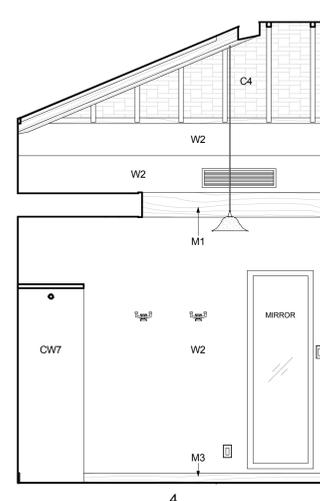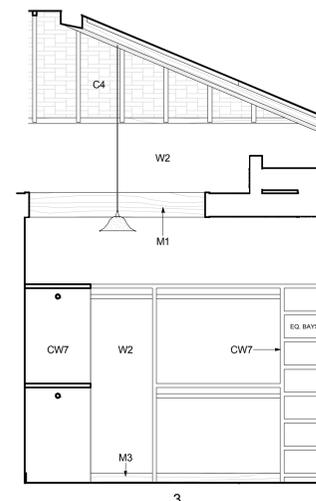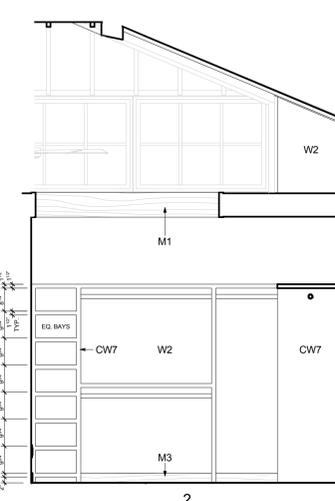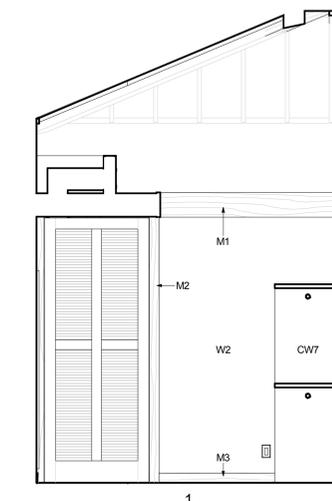

CLOSET 122

INTERIOR FINISHES

FLOORS

- F1 SMOOTH FINISHED CONCRETE WITH CLEAR SEALER
- F2 EPOXY COATING OVER CONCRETE SLAB - EPOXY SHELO® MP203006 TAN SEMI-GLOSS
- F3 SEAGRASS LIMESTONE 18"x24" TILES IN RUNNING BOND OVER THINSET MORTAR SETTING BED. GROUT WITH HYDROMORTAR #H-189 ALABASTER
- F4 1"x1" SEAGRASS LIMESTONE MOSAIC TILE OVER MORTAR SETTING BOARD OVER SHOWER PAN MEMBRANE. SLOPE FINISH SURFACE TO FLOOR DRAIN
- F5 2'-3" NATURAL RIVER ROCK MATTING OVER SHOWER PAN MEMBRANE

CEILINGS

- C1 5/8" GYPSUM BOARD WITH SMOOTH LEVEL 3 FINISH AND PAINT SYSTEM PER INTERIOR DESIGNER SPECS
- C2 5/8" GYPSUM BOARD WITH SMOOTH LEVEL 5 FINISH AND PAINT SYSTEM PER INTERIOR DESIGNER SPECS
- C3 5/8" WATER RESISTANT GYPSUM BOARD WITH SMOOTH LEVEL 5 FINISH AND PAINT SYSTEM PER INTERIOR DESIGNER SPECS
- C4 1 1/2" x 1 1/2" NET MERBAU SLATS OVER WOVEN BAMBOO MAT OVER 5/8" GYPSUM BOARD WITH LEVEL 3 FINISH. BAMBOO MAT MATERIAL: ARCHSYSTEMS® PIPIT/PITTI PANELS. SEAMS SHALL BE CONCEALED BY MERBAU SLATS
- C5 MERBAU DECORATIVE BEAMS
- C6 CERAMIC TILE OVER CEMENT BOARD BACKING PANEL
- C7 1/4" MERBAU TAG CLADDING OVER 5/8" GYPSUM BOARD WITH LEVEL 3 FINISH
- C8 1/4" MERBAU TAG CLADDING OVER (1) LAYER #15 PAPER
- C9 7/8" EXTERIOR CEMENT PLASTER OVER PAPER BACKED EXPANDED METAL LATH. MATCH ADJACENT WALL PLASTER COLOR AND TEXTURE
- C10 MERBAU WOOD MORTISED CEILING GRID
- C11 2x6 MERBAU TAG EAVE SHEATHING WITH MEDIUM STAIN FINISH
- C12 4x6 MERBAU EAVE RAFTERS WITH MEDIUM STAIN FINISH

WALLS

- W1 5/8" GYPSUM BOARD WITH SMOOTH LEVEL 3 FINISH AND PAINT SYSTEM PER INTERIOR DESIGNER SPECS
- W2 5/8" GYPSUM BOARD WITH SMOOTH LEVEL 5 FINISH AND PAINT SYSTEM PER INTERIOR DESIGNER SPECS
- W3 5/8" WATER RESISTANT GYPSUM BOARD WITH SMOOTH LEVEL 5 FINISH AND PAINT SYSTEM PER INTERIOR DESIGNER SPECS
- W4 TOURAPAM 6x6 NATURAL COCONUT TILE WALL FINISH BY FL YBDO OVER 5/8" GYPSUM BOARD WITH LEVEL 3 FINISH WWW.FLYBDO.COM
- W5 1"x1" GLASS MOSAIC TILE OVER 5/8" WATER RESISTANT GYPSUM BOARD WITH LEVEL 3 FINISH. MOSAIC TILE GRADIENT BLEND BY OCEANSIDE GLASS TILE IN COLORS: EQUATOR #E77 MATTE, HARVEST #H6, CLEAR #C0, GANE #G6 MATTE. GROUT WITH HYDROMORTAR #H-189 ALABASTER. SEE WWW.GLASSTILE.COM
- W6 1"x1" SEAGRASS LIMESTONE TILE OVER CEMENT MORTAR SETTING BED WITH PAPER BACKED WIRE LATH
- W7 WALL COVERING PER INTERIOR DESIGNER OVER 5/8" GYPSUM BOARD WITH SMOOTH LEVEL 3 FINISH

CASEWORK

- CW1 JURASSIC BLUE LIMESTONE COUNTERTOP
- CW2 GOLDEN BEACHES GRANITE COUNTERTOP
- CW3 GOLDEN BEACHES GRANITE 4x4 POLISHED TILE BACKSPLASH
- CW4 CREMA MARFIL MARBLE COUNTERTOP
- CW5 VERDE BUTTERFLY GRANITE COUNTERTOP
- CW6 VERDE BUTTERFLY GRANITE 4x4 POLISHED TILE BACKSPLASH
- CW7 MERBAU WOOD SHOWER BENCH WITH STAINLESS STEEL HARDWARE
- CW8 1"x1" SEAGRASS LIMESTONE TILE BACKSPLASH
- CW9 STAIN GRADE MERBAU CABINETRY - SEE DRAWINGS FOR DOOR AND DRAWER STYLE PLACEMENTS. TYPICAL STYLES AS CALLOWS UNLESS OTHERWISE NOTED OR SHOWN ON PLANS.
 - FLAT PANELS SHALL BE PLAN WITH EASED EDGES.
 - SHAKER STYLE SHALL HAVE 5/16" THICK FLAT PANELS AND 3/4" x 3" NET STILES AND RAILS WITH EASED EDGES. PANEL MATERIALS AND TYPES VARY (SEE PLANS). THE STANDARD PANELS SHALL BE MERBAU WOOD WITH GRAIN ORIENTED VERTICALLY.
- CW10 (NOT USED)
- CW11 DIAMOND CONTOUR MERBAU WOOD DOOR PANELS
- CW12 MERBAU WOOD PULLMAN CABINET WITH HAMMERED FINISH SOLID PANEL DOORS
- CW13 PAINT GRADE CABINETS
- CW14 BEARGRASS GLASS PANEL CABINET DOOR - 3' FORD VASA COLLECTION KANE TAPAKO GRASS PANEL WITH 3/4" x 3" NET MERBAU WOOD FRAME & 3/4" x 3/4" NET FULL MULLIONS EQUAL SPACED. ALL WOOD PARTS SHALL HAVE EASED EDGES
- CW15 RICE PAPER GLASS PANEL CABINET DOOR - LUMICOR BOTANICALS COLLECTION RICE PAPER PANEL WITH 3/4" x 3" NET MERBAU WOOD FRAME & 3/4" x 3/4" NET FULL MULLIONS EQUAL SPACED. ALL WOOD PARTS SHALL HAVE EASED EDGES
- CW16 ALABASTER PANEL CABINET DOOR - 3' FORD VASA COLLECTION KANE TAPAKO PANEL WITH 3/4" x 3" NET MERBAU WOOD FRAME & 3/4" x 3/4" NET FULL MULLIONS EQUAL SPACED. ALL WOOD PARTS SHALL HAVE EASED EDGES
- CW17 PENCIL TAMBOUR MERBAU PANEL CABINET DOOR / DRAWER OR FIXED FACE 1/4" PENCIL TAMBOUR MERBAU WOOD WITH 3/4" x 1" NET PERIMETER FRAME WITH EASED EDGES. SEE PLANS FOR PANEL ORIENTATIONS AND MITERED PANELS AT RANGE HOOD
- CW18 DIAMOND CONTOUR MERBAU PANEL FIXED FACE WITH 3/4" x 1" NET PERIMETER FRAME WITH EASED EDGES
- CW19 1/2" TEMPERED GLASS DIRECT GLAZED SHOWER PARTITION
- CW20 1/2" NET MERBAU WOOD SHELF AT NICHE WITH STAINLESS STEEL MOUNTING HARDWARE
- CW21 WOOD PULLMAN - KOHLER K-18599-F28 INSTALLED PER MANUFACTURER SPECS
- CW22 CUSTOM CAST CONCRETE PULLMAN TOP WITH INTEGRAL SINK AND BACKSPLASH. COLOR TO MATCH KOHLER 'ROBERTSTONE'. PROVIDE SAMPLES TO INTERIOR DESIGNER
- CW23 BENDHEIM 5/16" LAMINATED GLASS DOOR PANEL - CLEAR STARBURST STYLE. 5/16" THICK

- CW24 PENCIL TAMBOUR MERBAU PANEL CABINET DOOR / DRAWER OR FIXED FACE 1/4" PENCIL TAMBOUR MERBAU WOOD WITH 3/4" x 1" NET PERIMETER FRAME WITH EASED EDGES. SEE PLANS FOR PANEL ORIENTATIONS AND MITERED PANELS AT RANGE HOOD
- CW25 DIAMOND CONTOUR MERBAU PANEL FIXED FACE WITH 3/4" x 1" NET PERIMETER FRAME WITH EASED EDGES
- CW26 1/2" TEMPERED GLASS DIRECT GLAZED SHOWER PARTITION
- CW27 1/2" NET MERBAU WOOD SHELF AT NICHE WITH STAINLESS STEEL MOUNTING HARDWARE
- CW28 WOOD PULLMAN - KOHLER K-18599-F28 INSTALLED PER MANUFACTURER SPECS
- CW29 CUSTOM CAST CONCRETE PULLMAN TOP WITH INTEGRAL SINK AND BACKSPLASH. COLOR TO MATCH KOHLER 'ROBERTSTONE'. PROVIDE SAMPLES TO INTERIOR DESIGNER
- CW30 BENDHEIM 5/16" LAMINATED GLASS DOOR PANEL - CLEAR STARBURST STYLE. 5/16" THICK

CABINET HARDWARE

- H1 DOOR KNOBS: MYKNOBS.COM 'OLD WORLD CLASSIC HARDWARE' BMH-36699 IN OIL RUBBED BRONZE
- H2 DOOR KNOBS: MYKNOBS.COM 'OLD WORLD CLASSIC HARDWARE' BMH-36634 (PAIR) IN OIL RUBBED BRONZE
- H3 DOOR KNOBS: MYKNOBS.COM 'OLD WORLD CLASSIC HARDWARE' BMH-36701 IN OIL RUBBED BRONZE
- H4 DOOR KNOBS: MYKNOBS.COM 'ATLAS HOMEWARES' ATL-34762 SPA PULL IN BLUE AND POLISHED CHROME
- H5 DOOR KNOBS: MYKNOBS.COM 'ANNE AT HOME' ANH-59007-3 ELEGANT BASICS IN RUBBED BRONZE
- H6 DOOR KNOBS & DRAWER PULLS: MYKNOBS.COM CLASSIC BRASS CLB-31558 SANTA FE PULL IN ACED BRONZE

MOULDINGS

- M1 1 1/2" x 9" NET STAIN GRADE MERBAU DECK SOFIT FACING
- M2 1/2" x 3 1/2" NET STAIN GRADE MERBAU CASING
- M3 1/2" x 3 1/2" NET STAIN GRADE MERBAU BASE
- M4 1 1/2" PAINT GRADE CASING
- M5 1"x1" SEAGRASS LIMESTONE TILE BASE
- M6 1"x6 3/4" NET STAIN GRADE MERBAU CASING AT POCKET DOOR
- M7 1"x7 1/4" NET STAIN GRADE MERBAU CASING
- M8 3/4" x 3 1/2" NET STAIN GRADE MERBAU STOOL
- M9 3" x 1 1/4" NET STAIN GRADE MERBAU CASING

PAUL BLECK, A.I.A., LTD.
ARCHITECTS
P.O. BOX 4771, KAILUA-KONA, HAWAII 96745
(808) 326-1598 FAX (808) 331-8110



THIS DOCUMENT PREPARED BY THE ARCHITECT FOR THE CLIENT. MY SUPERVISION AND CONSTRUCTION OF THIS PROJECT WILL BE UNDER MY OBSERVATION AND I WILL BE RESPONSIBLE FOR THE WRITTEN APPROVAL OF THE ARCHITECT.





REVISIONS:

A PROPOSED NEW RESIDENCE FOR:
SILAGI DEVELOPMENT at MAUNA LANI GOLF VISTAS
PORTION OF T.M.K. (3)-6-8-22-14





JOB NAME: NOKA LOT 30 INTERIORS BK
SCALE: 1/2" = 1'-0"
DATE: 10/28/2009

IE 8





The contents of these documents are and remain the property of Paul Bleck, A.I.A., Ltd. The documents are furnished in confidence and only for the intended purpose in connection with the site for which they were prepared. No portion of the documents may be reproduced or disclosed to others for any other purpose, or site without the prior written consent of Paul Bleck, A.I.A., Ltd.

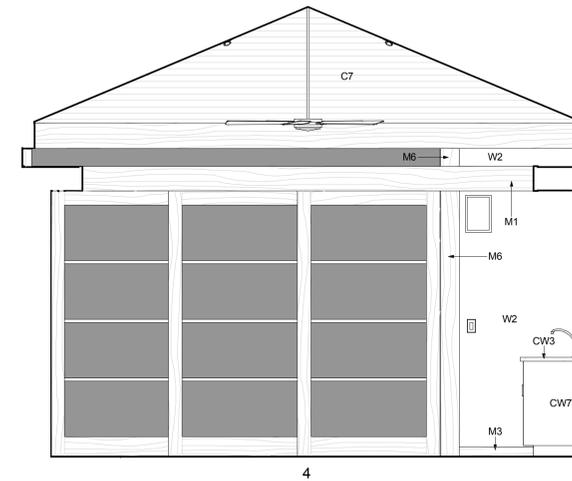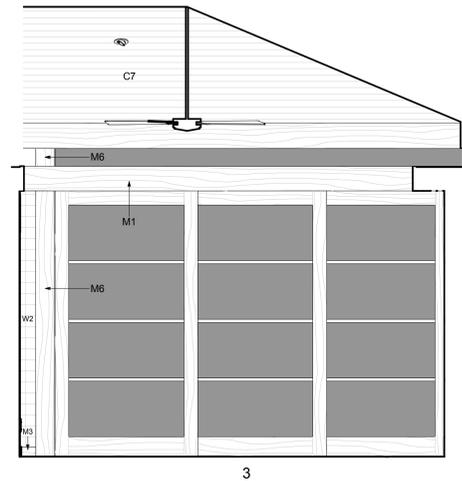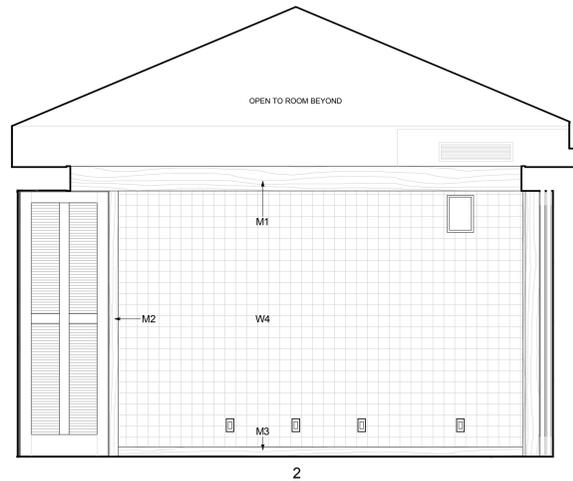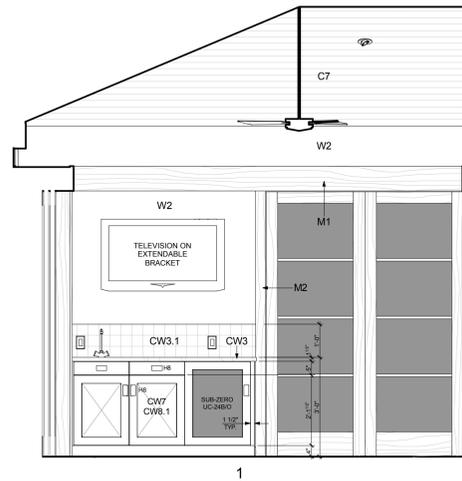





BEDROOM 3 123

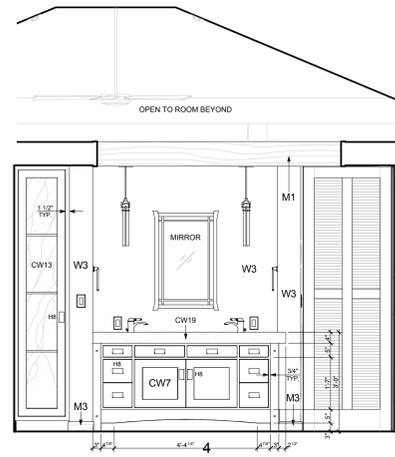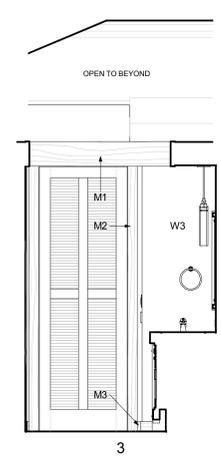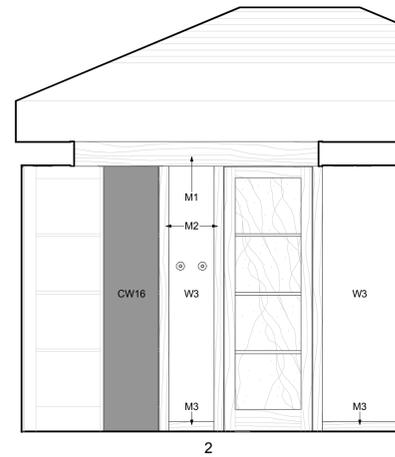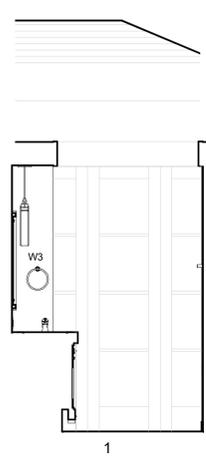





BATH 124

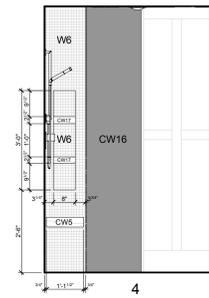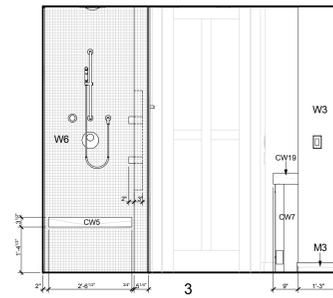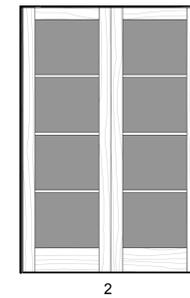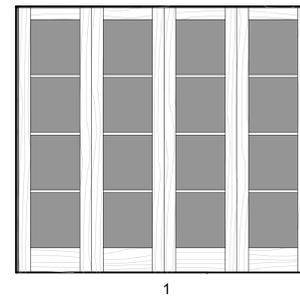

SHOWER 125

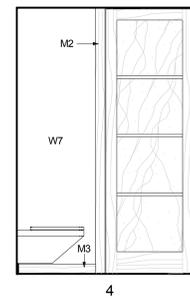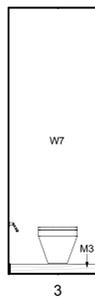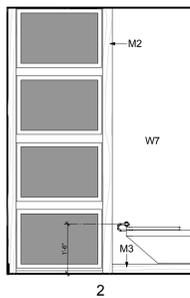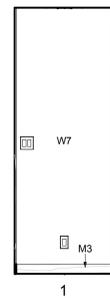

WATER CLOSET 126

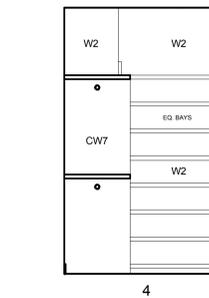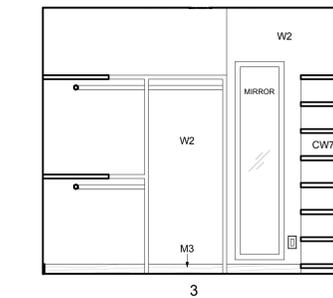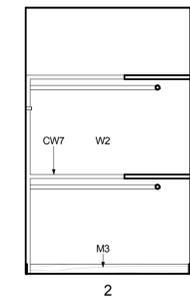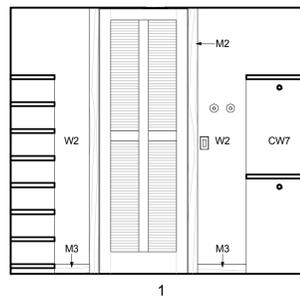

CLOSET 127

INTERIOR FINISHES

FLOORS

- F1 SMOOTH FINISHED CONCRETE WITH CLEAR SEALER
- F2 EPOXY COATING OVER CONCRETE SLAB - EPOXY SHELO[®] MP/203006 TAN SEMI-GLOSS
- F3 SEAGRASS LIMESTONE 18"x24" TILES IN RUNNING BOND OVER THINSET MORTAR SETTING BED. GROUT WITH HYDRAMENT #1189 ALABASTER
- F4 1"x1" SEAGRASS LIMESTONE MOSAIC TILE OVER MORTAR SETTING BED OVER SHOWER PAN MEMBRANE. SLOPE FINISH SURFACE TO FLOOR DRAIN
- F5 2'-3" NATURAL RIVER ROCK MATTING OVER SHOWER PAN MEMBRANE

CEILINGS

- C1 5/8" GYPSUM BOARD WITH SMOOTH LEVEL 3 FINISH AND PAINT SYSTEM PER INTERIOR DESIGNER SPECS
- C2 5/8" GYPSUM BOARD WITH SMOOTH LEVEL 5 FINISH AND PAINT SYSTEM PER INTERIOR DESIGNER SPECS
- C3 5/8" WATER RESISTANT GYPSUM BOARD WITH SMOOTH LEVEL 5 FINISH AND PAINT SYSTEM PER INTERIOR DESIGNER SPECS
- C4 1 1/2" x 1 1/2" NET MERBAU SLATS OVER WOVEN BAMBOO MAT OVER 5/8" GYPSUM BOARD WITH LEVEL 3 FINISH. BAMBOO MAT MATERIAL: ARCHSYSTEMS #PDP/PT/PT PANELS. SEAMS SHALL BE CONCEALED BY MERBAU SLATS
- C5 MERBAU DECORATIVE BEAMS
- C6 CERAMIC TILE OVER CEMENT BOARD BACKING PANEL
- C7 1/4" MERBAU TAG CLADDING OVER 5/8" GYPSUM BOARD WITH LEVEL 3 FINISH
- C8 1/4" MERBAU TAG CLADDING OVER (1) LAYER #15 PAPER
- C9 7/8" EXTERIOR CEMENT PLASTER OVER PAPER BACKED EXPANDED METAL LATH. MATCH ADJACENT WALL PLASTER COLOR AND TEXTURE
- C10 MERBAU WOOD MORTISED CEILING GRID
- C11 2x6 MERBAU TAG EAVE SHEATHING WITH MEDIUM STAIN FINISH
- C12 4x6 MERBAU EAVE RAFTERS WITH MEDIUM STAIN FINISH

WALLS

- W1 5/8" GYPSUM BOARD WITH SMOOTH LEVEL 3 FINISH AND PAINT SYSTEM PER INTERIOR DESIGNER SPECS
- W2 5/8" GYPSUM BOARD WITH SMOOTH LEVEL 5 FINISH AND PAINT SYSTEM PER INTERIOR DESIGNER SPECS
- W3 5/8" WATER RESISTANT GYPSUM BOARD WITH SMOOTH LEVEL 5 FINISH AND PAINT SYSTEM PER INTERIOR DESIGNER SPECS
- W4 TOURAPAM 6x6 NATURAL COCONUT TILE WALL FINISH BY FL1800 OVER 5/8" GYPSUM BOARD WITH LEVEL 3 FINISH WWW.FL1800.COM
- W5 1"x1" GLASS MOSAIC TILE OVER 5/8" WATER RESISTANT GYPSUM BOARD WITH LEVEL 3 FINISH. MOSAIC TILE GRADIENT BLEND BY OCEANISSE GLASS TILE IN COLORS: EQUATOR #677 MATTE, HARVEST #408, CLEAR #400, GANE #406 MATTE. GROUT WITH HYDRAMENT #1189 ALABASTER. SEE WWW.GLASSTILE.COM
- W6 1"x1" SEAGRASS LIMESTONE TILE OVER CEMENT MORTAR SETTING BED WITH PAPER BACKED WIRE LATH
- W7 WALL COVERING PER INTERIOR DESIGNER OVER 5/8" GYPSUM BOARD WITH SMOOTH LEVEL 3 FINISH

CASEWORK

- CW1 JURASSIC BLUE LIMESTONE COUNTERTOP
- CW2 GOLDEN BEACHES GRANITE COUNTERTOP
- CW3 GOLDEN BEACHES GRANITE 4x4 POLISHED TILE BACKSPLASH
- CW4 CREMA MARFIL MARBLE COUNTERTOP
- CW5 VERDE BUTTERFLY GRANITE COUNTERTOP
- CW6 BUTTERFLY GRANITE COUNTERTOP
- CW7 VERDE BUTTERFLY GRANITE COUNTERTOP
- CW8 BUTTERFLY GRANITE COUNTERTOP
- CW9 BUTTERFLY GRANITE COUNTERTOP
- CW10 BUTTERFLY GRANITE COUNTERTOP
- CW11 JURASSIC BLUE LIMESTONE COUNTERTOP
- CW12 JURASSIC BLUE LIMESTONE COUNTERTOP
- CW13 JURASSIC BLUE LIMESTONE COUNTERTOP
- CW14 JURASSIC BLUE LIMESTONE COUNTERTOP
- CW15 JURASSIC BLUE LIMESTONE COUNTERTOP
- CW16 JURASSIC BLUE LIMESTONE COUNTERTOP
- CW17 JURASSIC BLUE LIMESTONE COUNTERTOP
- CW18 JURASSIC BLUE LIMESTONE COUNTERTOP
- CW19 JURASSIC BLUE LIMESTONE COUNTERTOP
- CW20 JURASSIC BLUE LIMESTONE COUNTERTOP

CABINET HARDWARE

- H1 DOOR KNOBS: MYKNOBS.COM 'OLD WORLD CLASSIC' HARDWARE: BMH-3669 IN OIL RUBBED BRONZE
- H2 DOOR KNOBS: MYKNOBS.COM 'OLD WORLD CLASSIC' HARDWARE: BMH-3664 (PAIR) IN OIL RUBBED BRONZE
- H3 DOOR KNOBS: MYKNOBS.COM 'OLD WORLD CLASSIC' HARDWARE: BMH-3671 IN OIL RUBBED BRONZE
- H4 DOOR KNOBS: MYKNOBS.COM 'OLD WORLD CLASSIC' HARDWARE: BMH-3669 IN OIL RUBBED BRONZE
- H5 DOOR KNOBS: MYKNOBS.COM 'OLD WORLD CLASSIC' HARDWARE: BMH-3671 IN OIL RUBBED BRONZE
- H6 DOOR KNOBS: MYKNOBS.COM 'ATLAS HOMEWARES' ATL-3472 SPA PULL IN BLUE AND POLISHED CHROME
- H7 DOOR KNOBS: MYKNOBS.COM 'ANNE AT HOME' ANH-5907-3 ELEGANT BASICS IN RUBBED BRONZE
- H8 DOOR KNOBS & DRAWER PULLS: MYKNOBS.COM CLASSIC BRASS' CLB-31558 SANTA FE PULL IN AGED BRONZE

MOULDINGS

- M1 1 1/2" x 3/4" NET STAIN GRADE MERBAU DECK SOKFIT FACING
- M2 1/2" x 3 1/2" NET STAIN GRADE MERBAU CASING
- M3 1/2" x 3 1/2" NET STAIN GRADE MERBAU BASE
- M4 1 1/2" PAINT GRADE CASING
- M5 1 1/2" SEAGRASS LIMESTONE TILE BASE
- M6 1 1/2" x 3/4" NET STAIN GRADE MERBAU CASING AT POCKET DOOR
- M7 1 1/2" x 3/4" NET STAIN GRADE MERBAU CASING
- M8 3/4" x 3 1/2" NET STAIN GRADE MERBAU STOOL
- M9 3/4" x 3 1/2" NET STAIN GRADE MERBAU CASING

PAUL BLECK, A.I.A., LTD.
ARCHITECTS
P.O. BOX 4771, KAILUA-KONA, HAWAII 96745
(808) 326-1598



THIS DOCUMENT PREPARED BY THE ARCHITECT FOR THE CLIENT. THE ARCHITECT HAS CONDUCTED VISUAL VERIFICATION OF THE PROJECT AND CONSTRUCTION OF THIS PROJECT. 

REVISIONS:

A PROPOSED NEW RESIDENCE FOR:
SILAGI DEVELOPMENT at MAUNA LANI GOLF VISTAS
PORTION OF T.M.K. (3)-6-8-22-14

JOB NAME: NOHEA LOT 30 INTERIORS Bk
SCALE: 1/2" = 1'-0"
DATE: 10/28/2009

The contents of these documents are and remain the property of Paul Bleck, A.I.A., Ltd. The documents are prepared in confidence and only for the intended purpose in connection with the site for which they were prepared. No portion of the documents may be reproduced or disclosed to others for any other purpose, or site without the prior written consent of Paul Bleck, A.I.A., Ltd.